


- 78 RELOCATE 2 LAB COAT RACKS AS NOTED
- 79 RELOCATE DRY ICE CYLINDERS AS NOTED. SECURE TANKS.
- 21 RELOCATE AS NOTED
- 22 RELOCATE AS NOTED
- 23 RELOCATE AS NOTED. PLUG INTO EM RECEPTACLE
- 24 RELOCATE AS NOTED.
- 1 RELOCATE AS NOTED.
- 3 RELOCATE AS NOTED.
- 4 RAISE SLIGHTLY TO APPLY FLOORING UNDER FEET
- 5 6 RELOCATE AS NOTED. DOES NOT NEED TO BE CONNECTED.
- 80 BACKUP STORED UNDER 9 TO BE HOOKED UP TO PLUMBING CONNECTIONS OF 5/6




### OWEN SOUND LAB FLOORING REPLACEMENT PHASE 1A

Date: Mar. 25, 2024  
 Scale: 1/4" = 1'-0"  
 Drawn: D K R  
 Drawing No.: A2

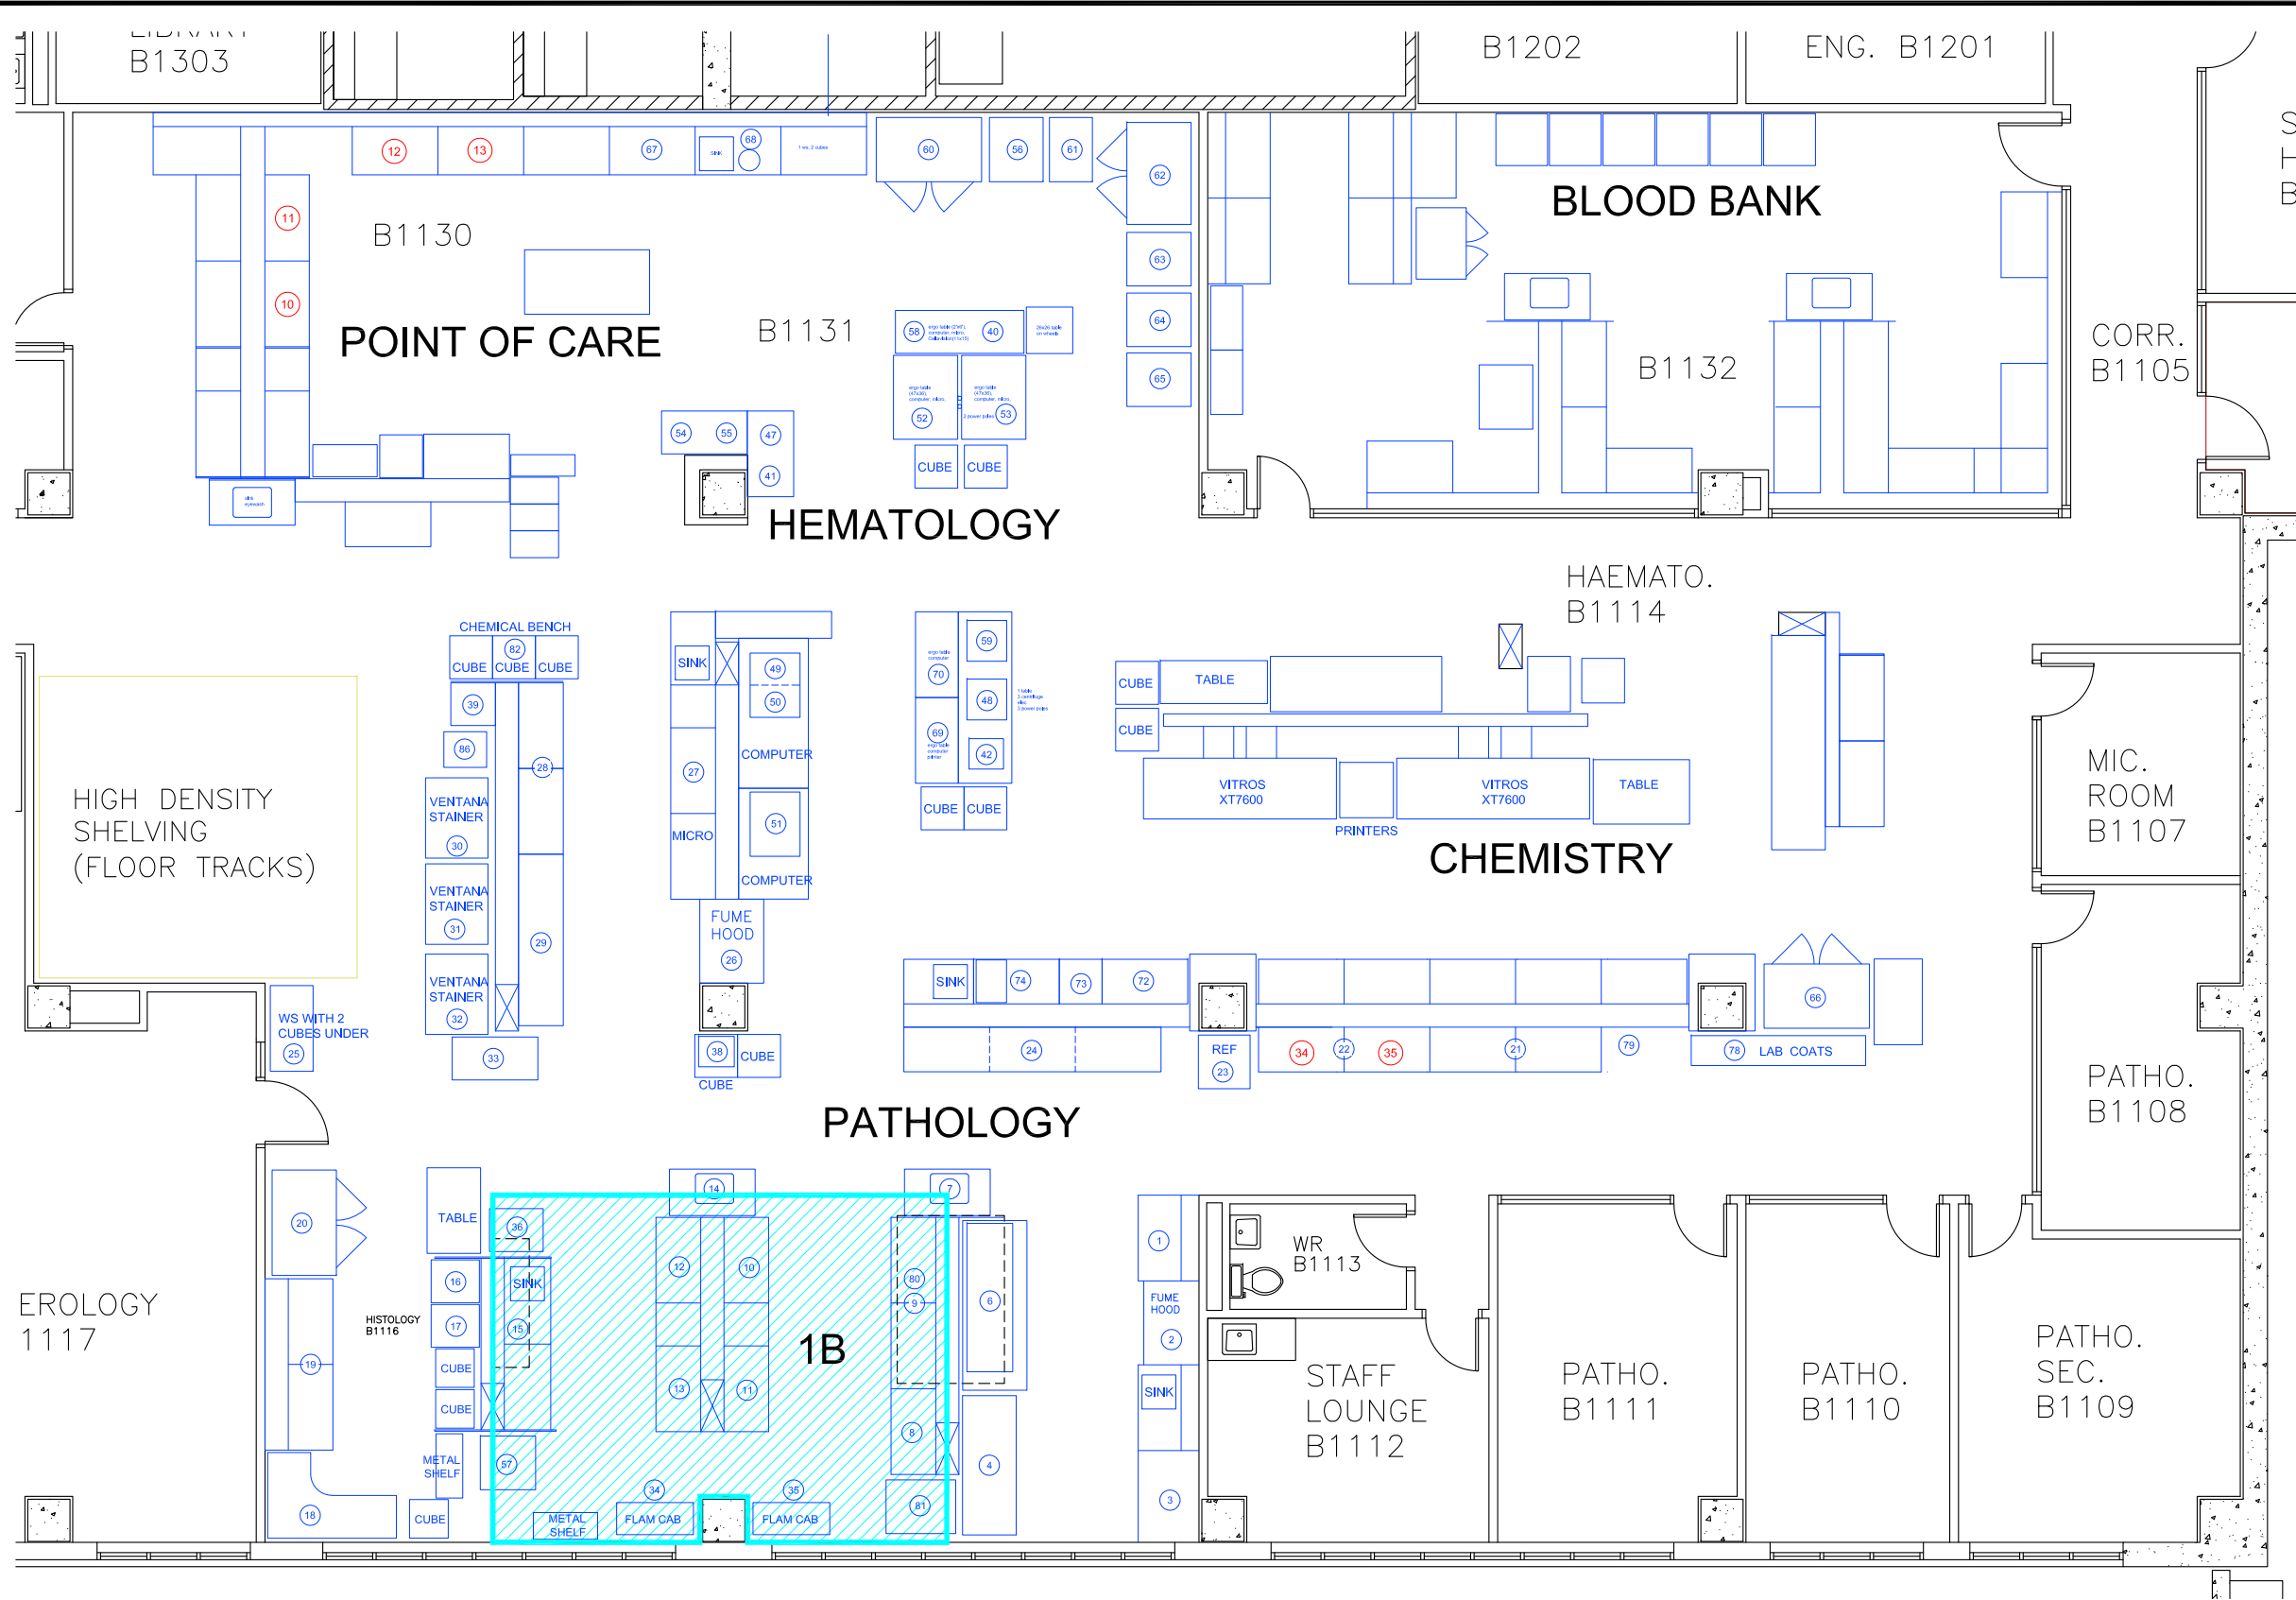

- 34 RELOCATE AS NOTED. TEMPORARILY CAP VENT OUTLET.
- 35 RELOCATE AS NOTED.
- 80 RELOCATE AS DIRECTED BY LAB STAFF. WILL NOT BE HOOKED UP
- 8 RELOCATE AS DIRECTED BY LAB STAFF. WILL NOT BE HOOKED UP. NEW WORKSTATION WILL BE INSTALLED BY OTHERS AFTER FLOORING IS COMPLETE. END GABLE TO BE REMOVED.
- 81 RELOCATE AS DIRECTED BY LAB STAFF. WILL NOT BE HOOKED UP
- 10 RELOCATE AS NOTED. WORK SURFACE WILL NOT BE REINSTALLED. NEW WORKSTATION WILL BE INSTALLED BY OTHERS AFTER FLOORING IS COMPLETE.
- 11 RELOCATE AS NOTED. WORK SURFACE WILL NOT BE REINSTALLED. NEW WORKSTATION WILL BE INSTALLED BY OTHERS AFTER FLOORING IS COMPLETE.
- 12 RELOCATE AS NOTED. WORK SURFACE WILL NOT BE REINSTALLED. NEW WORKSTATION WILL BE INSTALLED BY OTHERS AFTER FLOORING IS COMPLETE.
- 13 RELOCATE AS NOTED. WORK SURFACE WILL NOT BE REINSTALLED. NEW WORKSTATION WILL BE INSTALLED BY OTHERS AFTER FLOORING IS COMPLETE.
- 36 RELOCATE AS DIRECTED BY LAB STAFF. WILL NOT BE HOOKED UP
- 57 RELOCATE AS DIRECTED BY LAB STAFF. WILL NOT BE HOOKED UP

	<b>OWEN SOUND LAB FLOORING REPLACEMENT PHASE 1B</b>	Date: <b>Mar. 25, 2024</b>
		Scale: <b>1/4" = 1'-0"</b>
		Drawn <b>D K R</b>
		Drawing No. <b>A3</b>

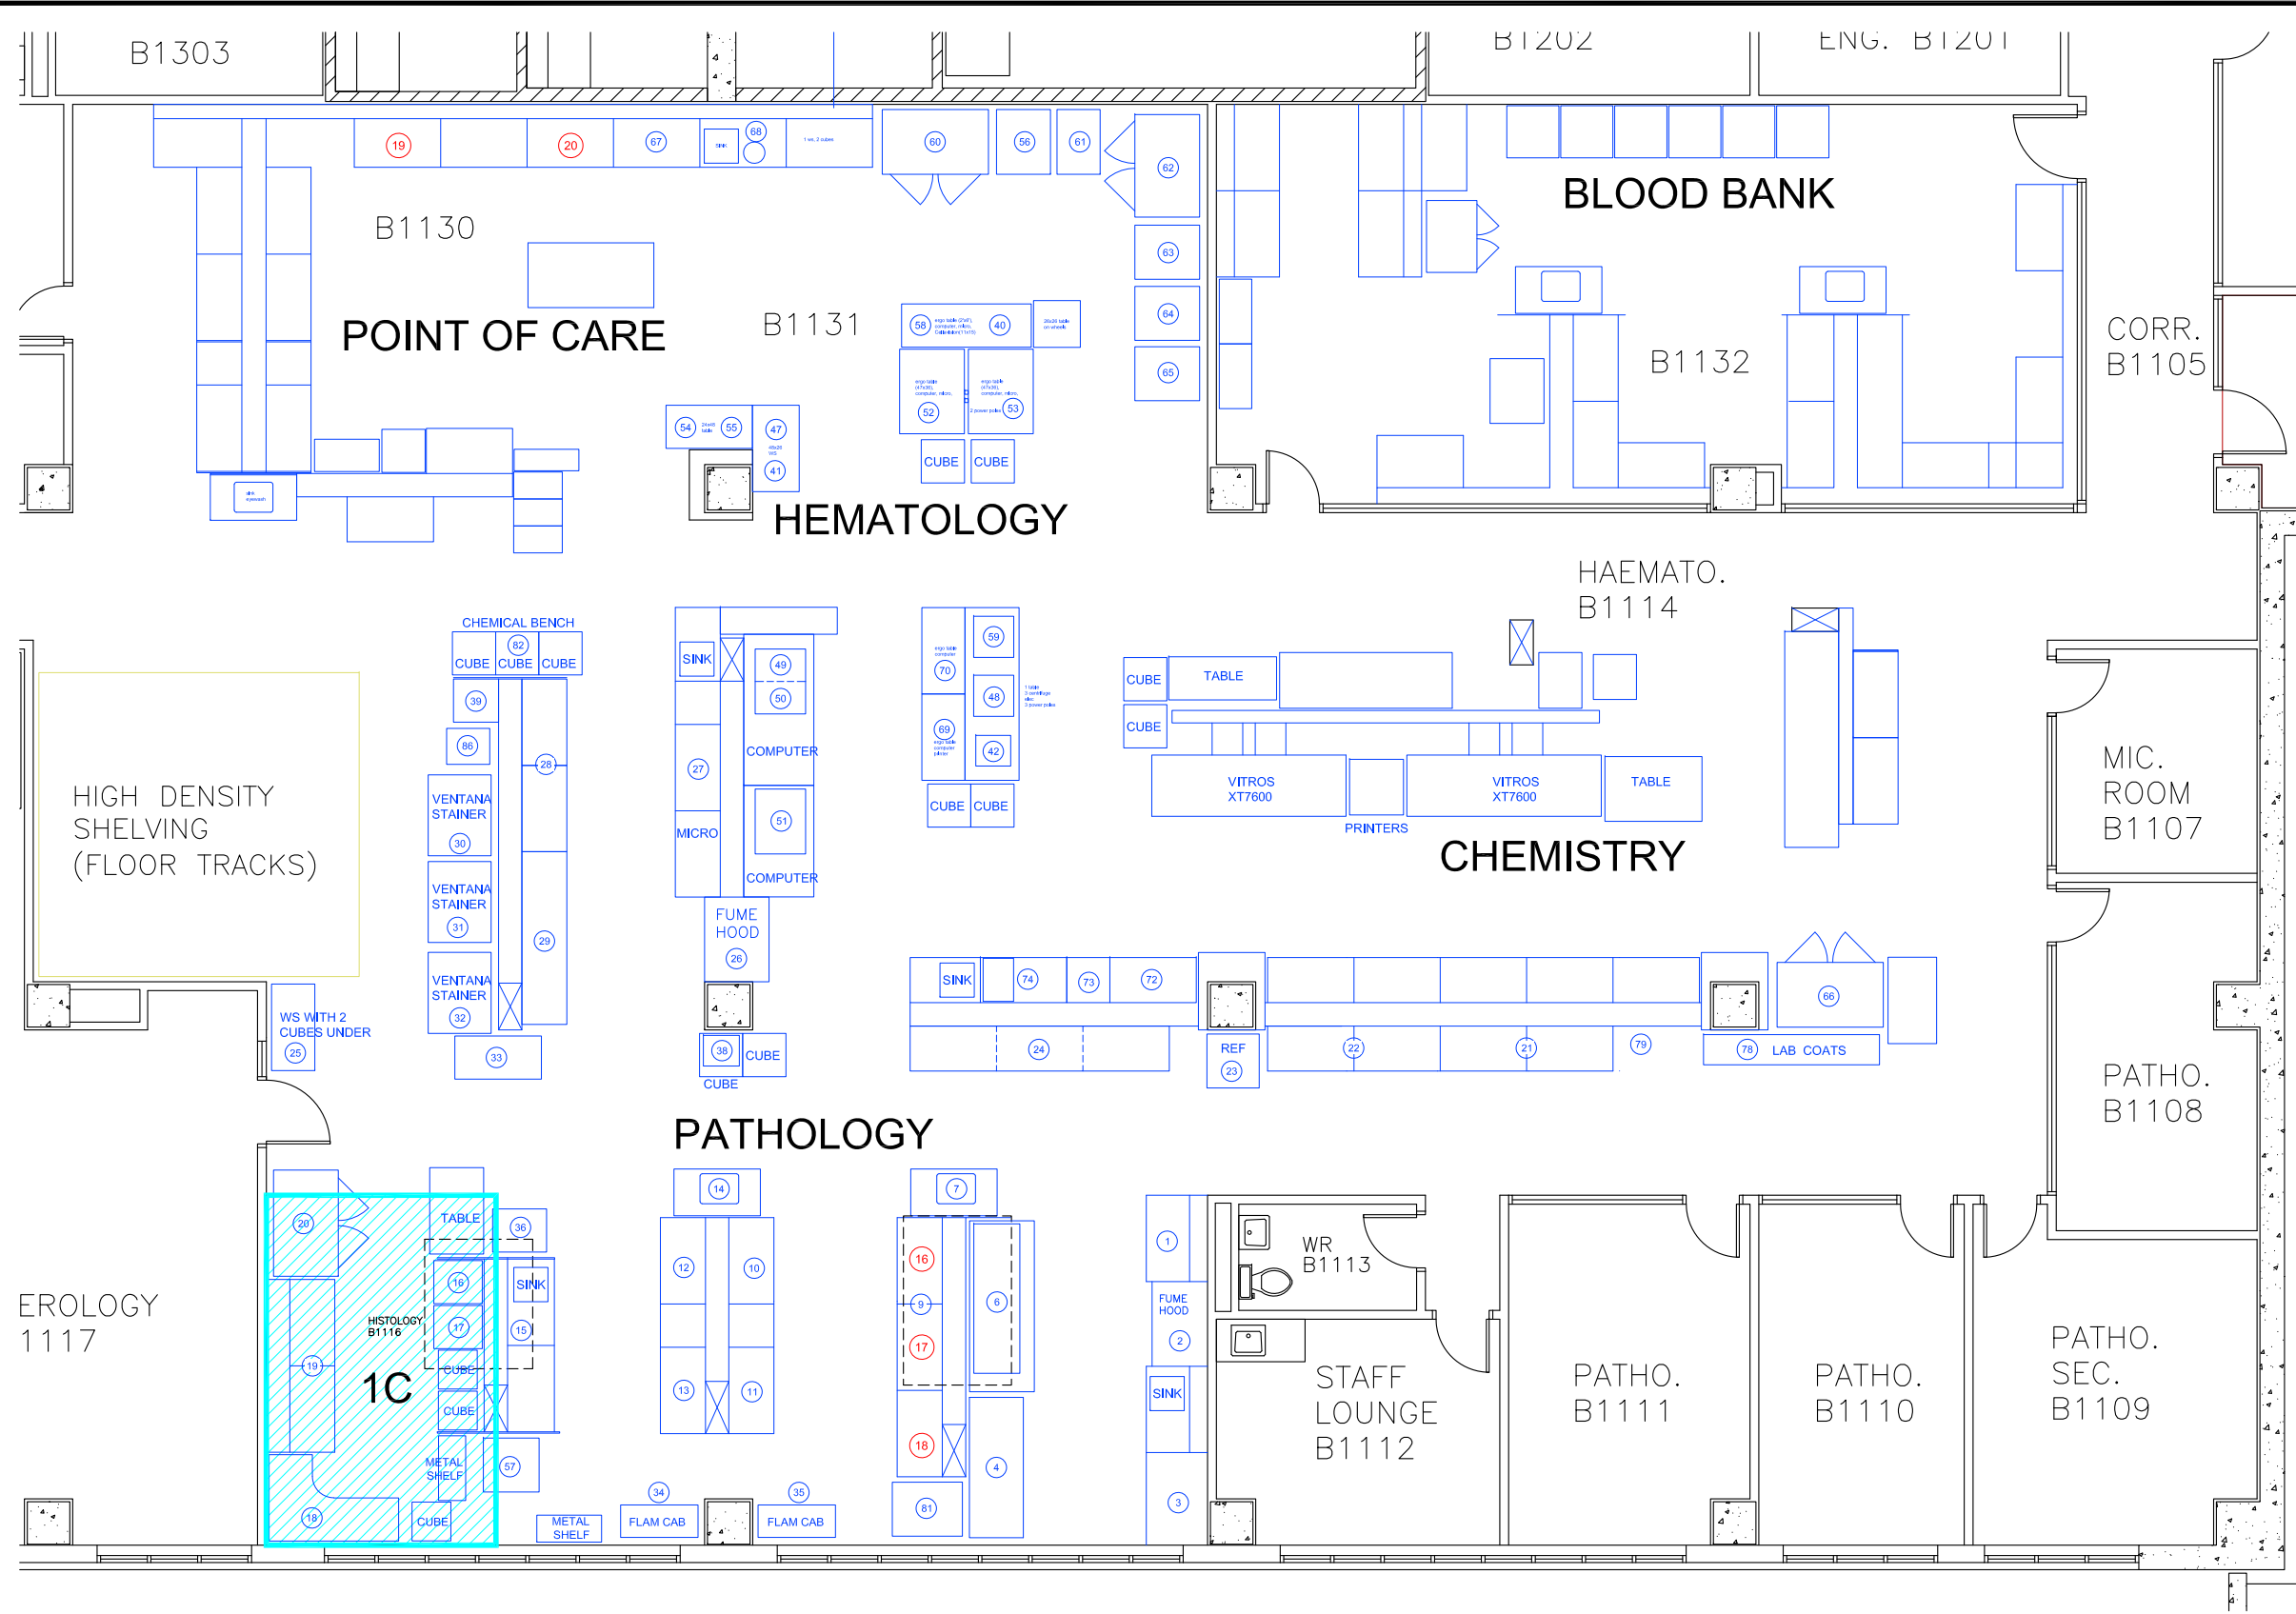


- 16 RELOCATE AS NOTED.
- 17 RELOCATE AS NOTED.
- 18 RELOCATE AS NOTED. SET UP ON NEW WORKSTATION.
- 19 RELOCATE AS NOTED.
- 20 RELOCATE AS NOTED. PLUG INTO EM RECEPTACLE.



### OWEN SOUND LAB FLOORING REPLACEMENT PHASE 1C

Date: Mar. 25, 2024  
 Scale: 1/4" = 1'-0"  
 Drawn: D K R  
 Drawing No.: A4

April 7, 2024 K:\1. ENGINEERING ADMIN\1. TEAM LEADERS SHARED DRIVE\CAPITAL-OPERATING PROJECTS\OWEN SOUND\CURRENT PROJECTS\22030 - FLOORING REPLACEMENT - 05 LAB\1 - SCOPE & PLANNING\FLOOR PLANS\1ST FLOOR - LAB - EXISTING LAYOUT-1.DWG

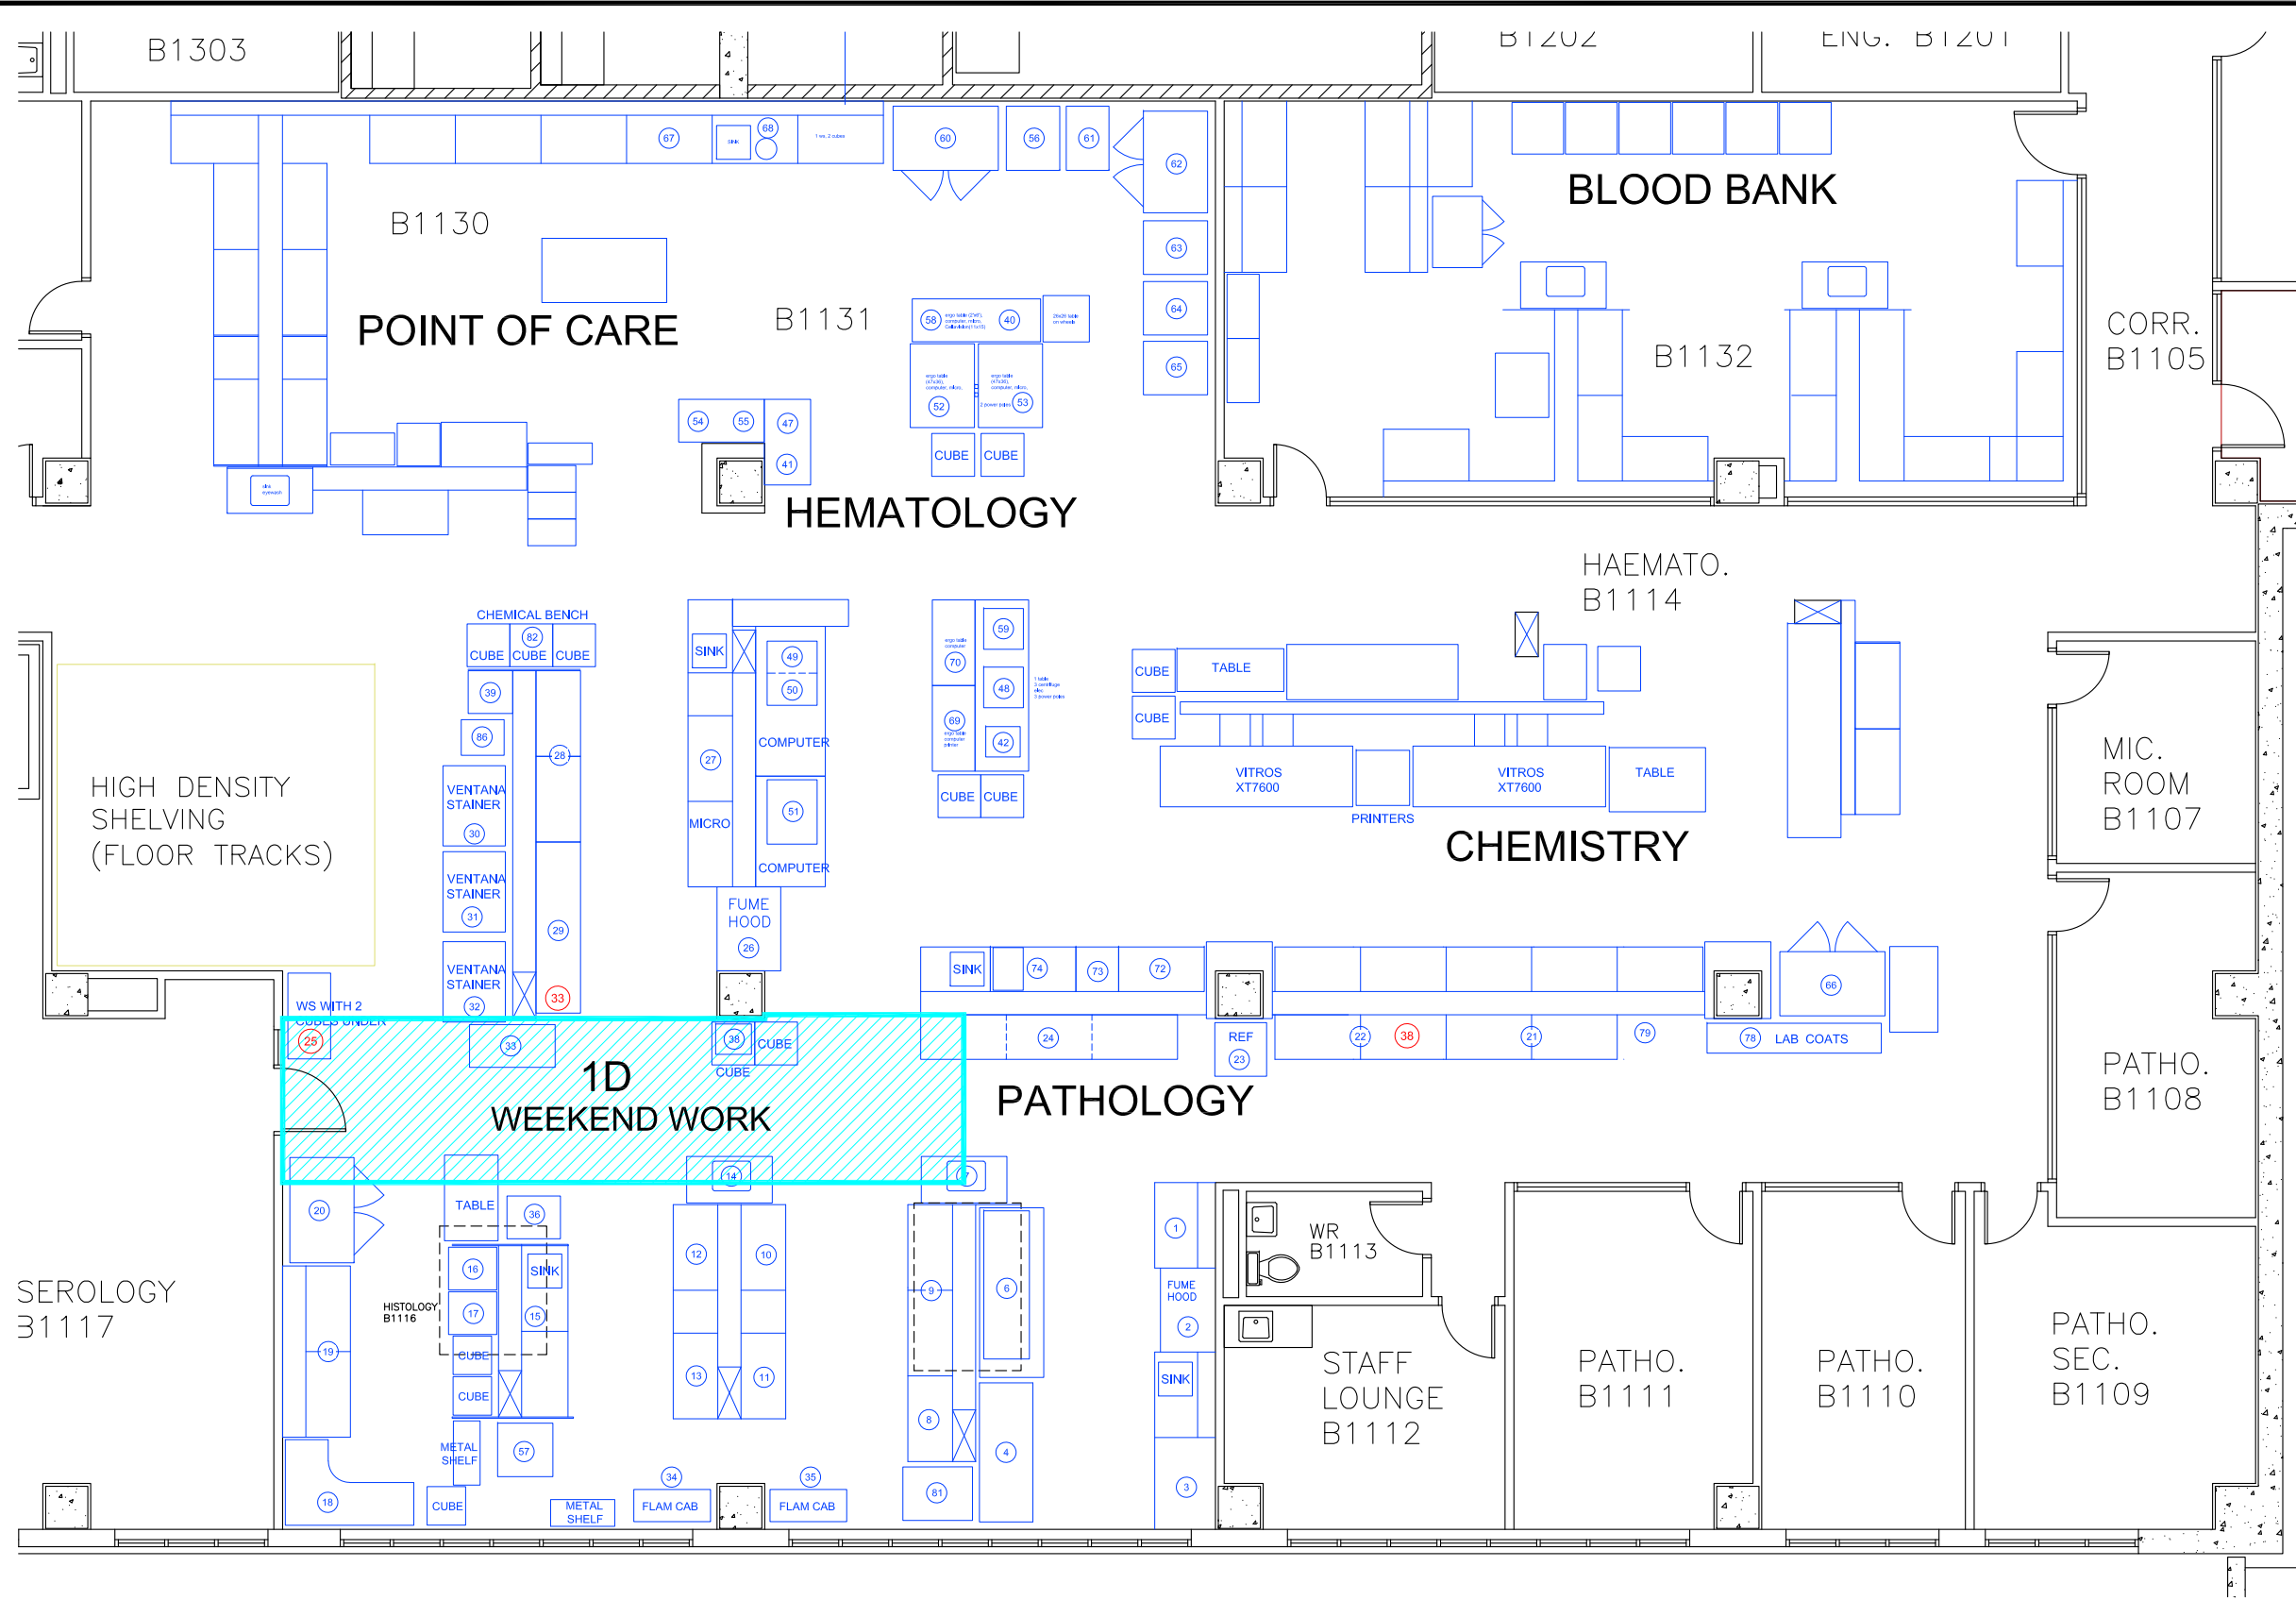


- 38 RELOCATE AS NOTED.
- 33 RELOCATE AS NOTED.
- 25 RELOCATE AS DIRECTED BY LAB STAFF.



### OWEN SOUND LAB FLOORING REPLACEMENT PHASE 1D

Date: Mar. 25, 2024  
 Scale: 1/4" = 1'-0"  
 Drawn: D K R  
 Drawing No.: A5

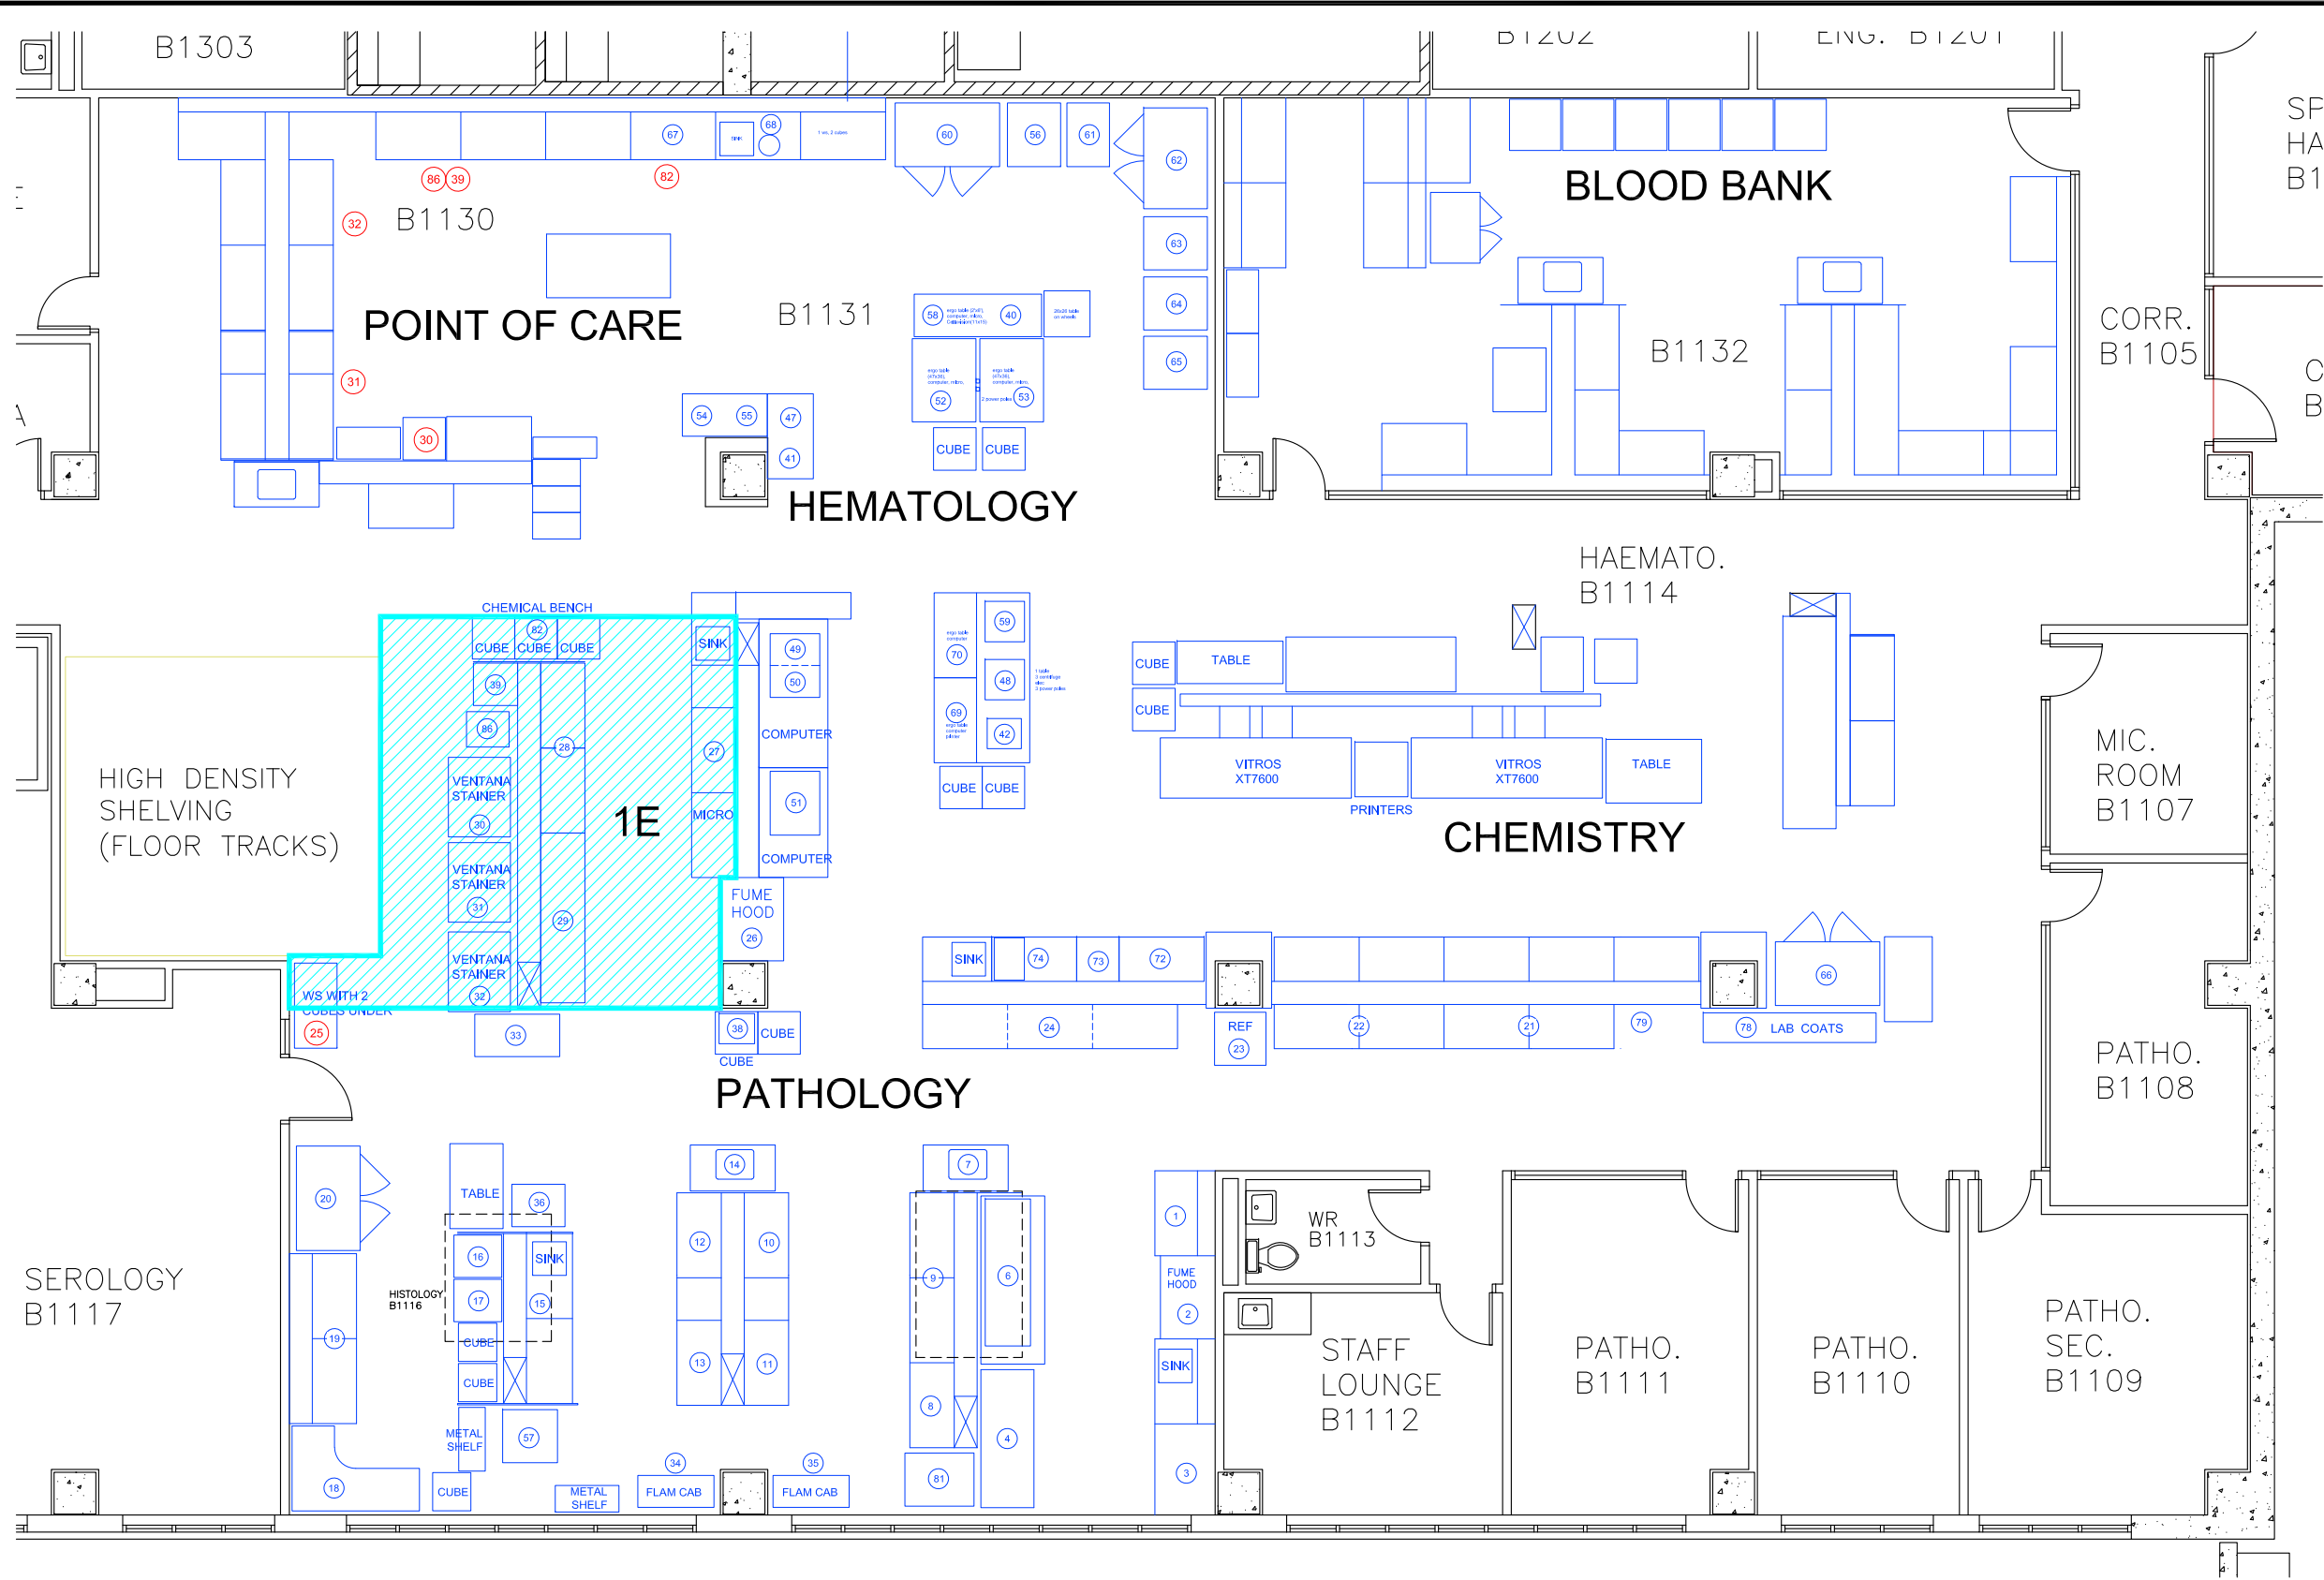


- (27) BRIGHTSHORES TO RELOCATE EQUIPMENT AND SUPPLIES
- (28) BRIGHTSHORES TO REMOVE EQUIPMENT AND STORE
- (29) BRIGHTSHORES TO REMOVE EQUIPMENT AND STORE
- (30) VENTANA TO RELOCATE
- (31) VENTANA TO RELOCATE
- (32) VENTANA TO RELOCATE
- (86) VENTANA TO RELOCATE
- (39) VENTANA TO RELOCATE
- (25) RELOCATE AS DIRECTED BY LAB STAFF.
- (82) RELOCATE AS DIRECTED BY LAB STAFF.



**OWEN SOUND LAB  
FLOORING REPLACEMENT  
PHASE 1E**

Date: **Mar. 25, 2024**  
 Scale: **1/4" = 1'-0"**  
 Drawn: **D K R**  
 Drawing No.: **A6**

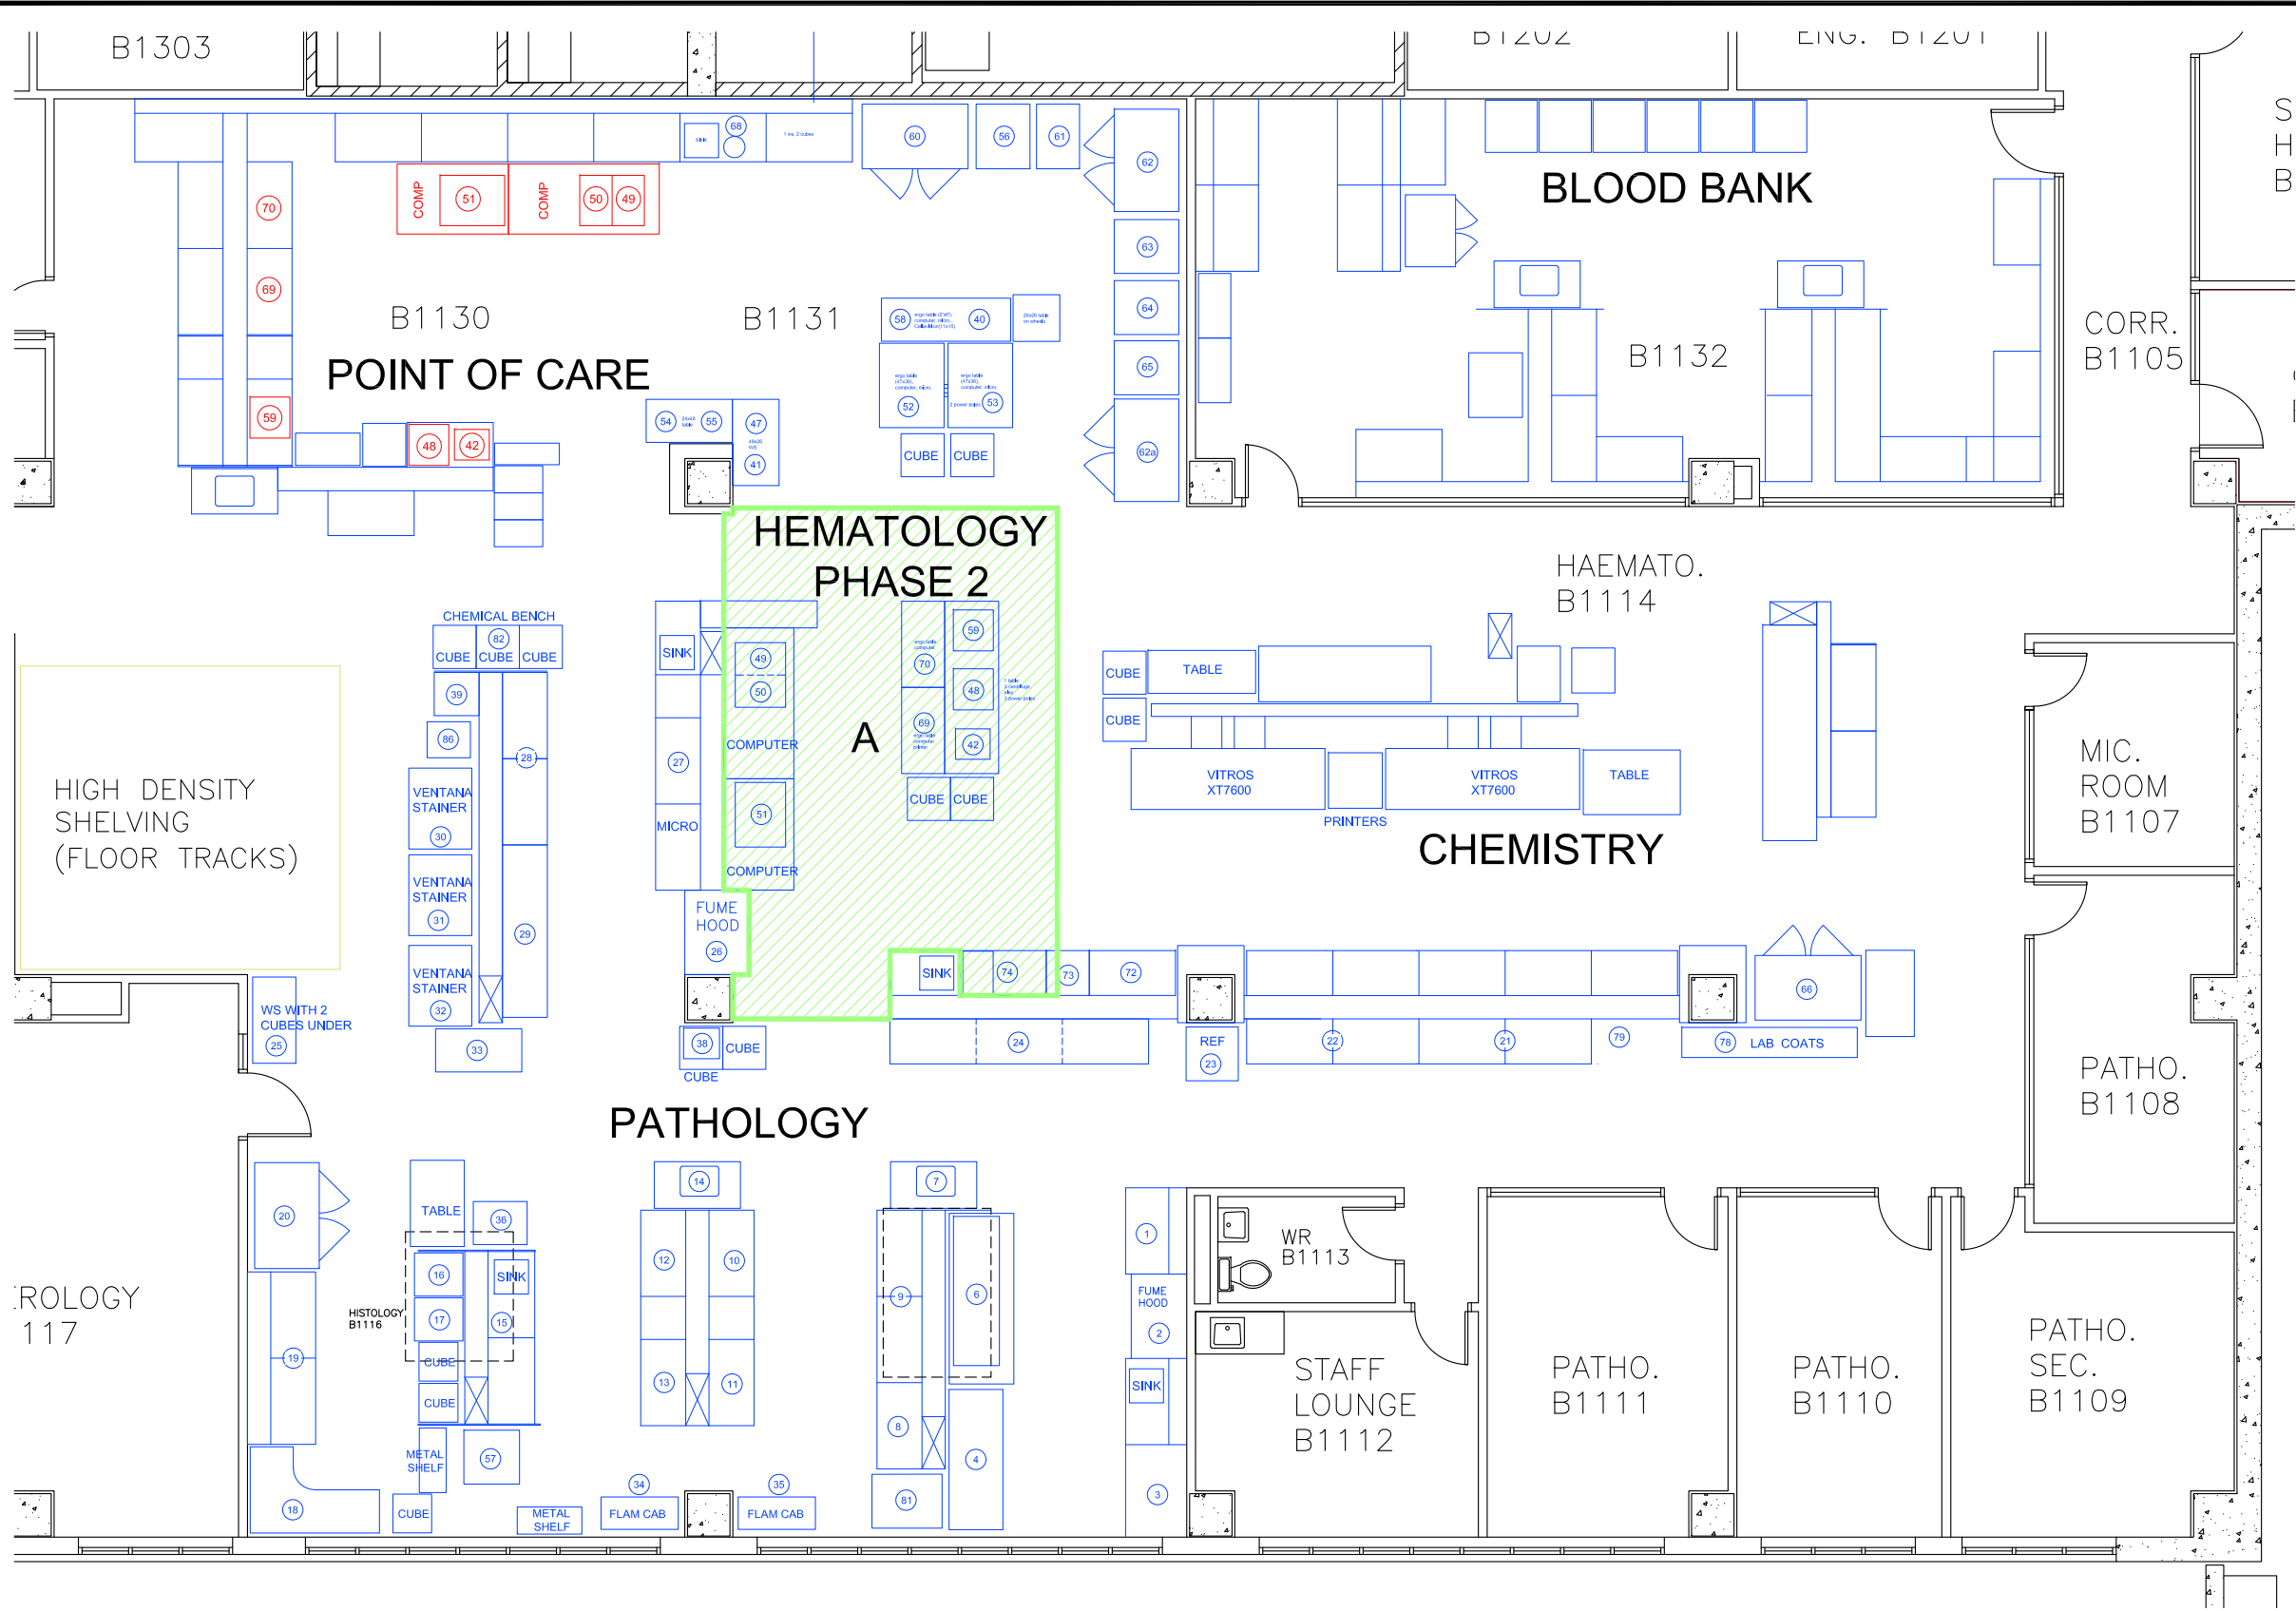


- 42 RELOCATE AS NOTED.
- 48 RELOCATE AS NOTED.
- 48 RELOCATE AS NOTED.
- 69 BRIGHTSHORES TO RELOCATE AS NOTED.
- 70 BRIGHTSHORES TO RELOCATE AS NOTED.
- 49 RELOCATE AS NOTED, INCLUDING TABLE.
- 50 RELOCATE AS NOTED, INCLUDING TABLE.
- 51 RELOCATE AS NOTED, INCLUDING TABLE.



**OWEN SOUND LAB  
FLOORING REPLACEMENT  
PHASE 2A**

Date: **Mar. 25, 2024**  
 Scale: **N.T.S.**  
 Drawn: **D K R**  
 Drawing No. **A7**

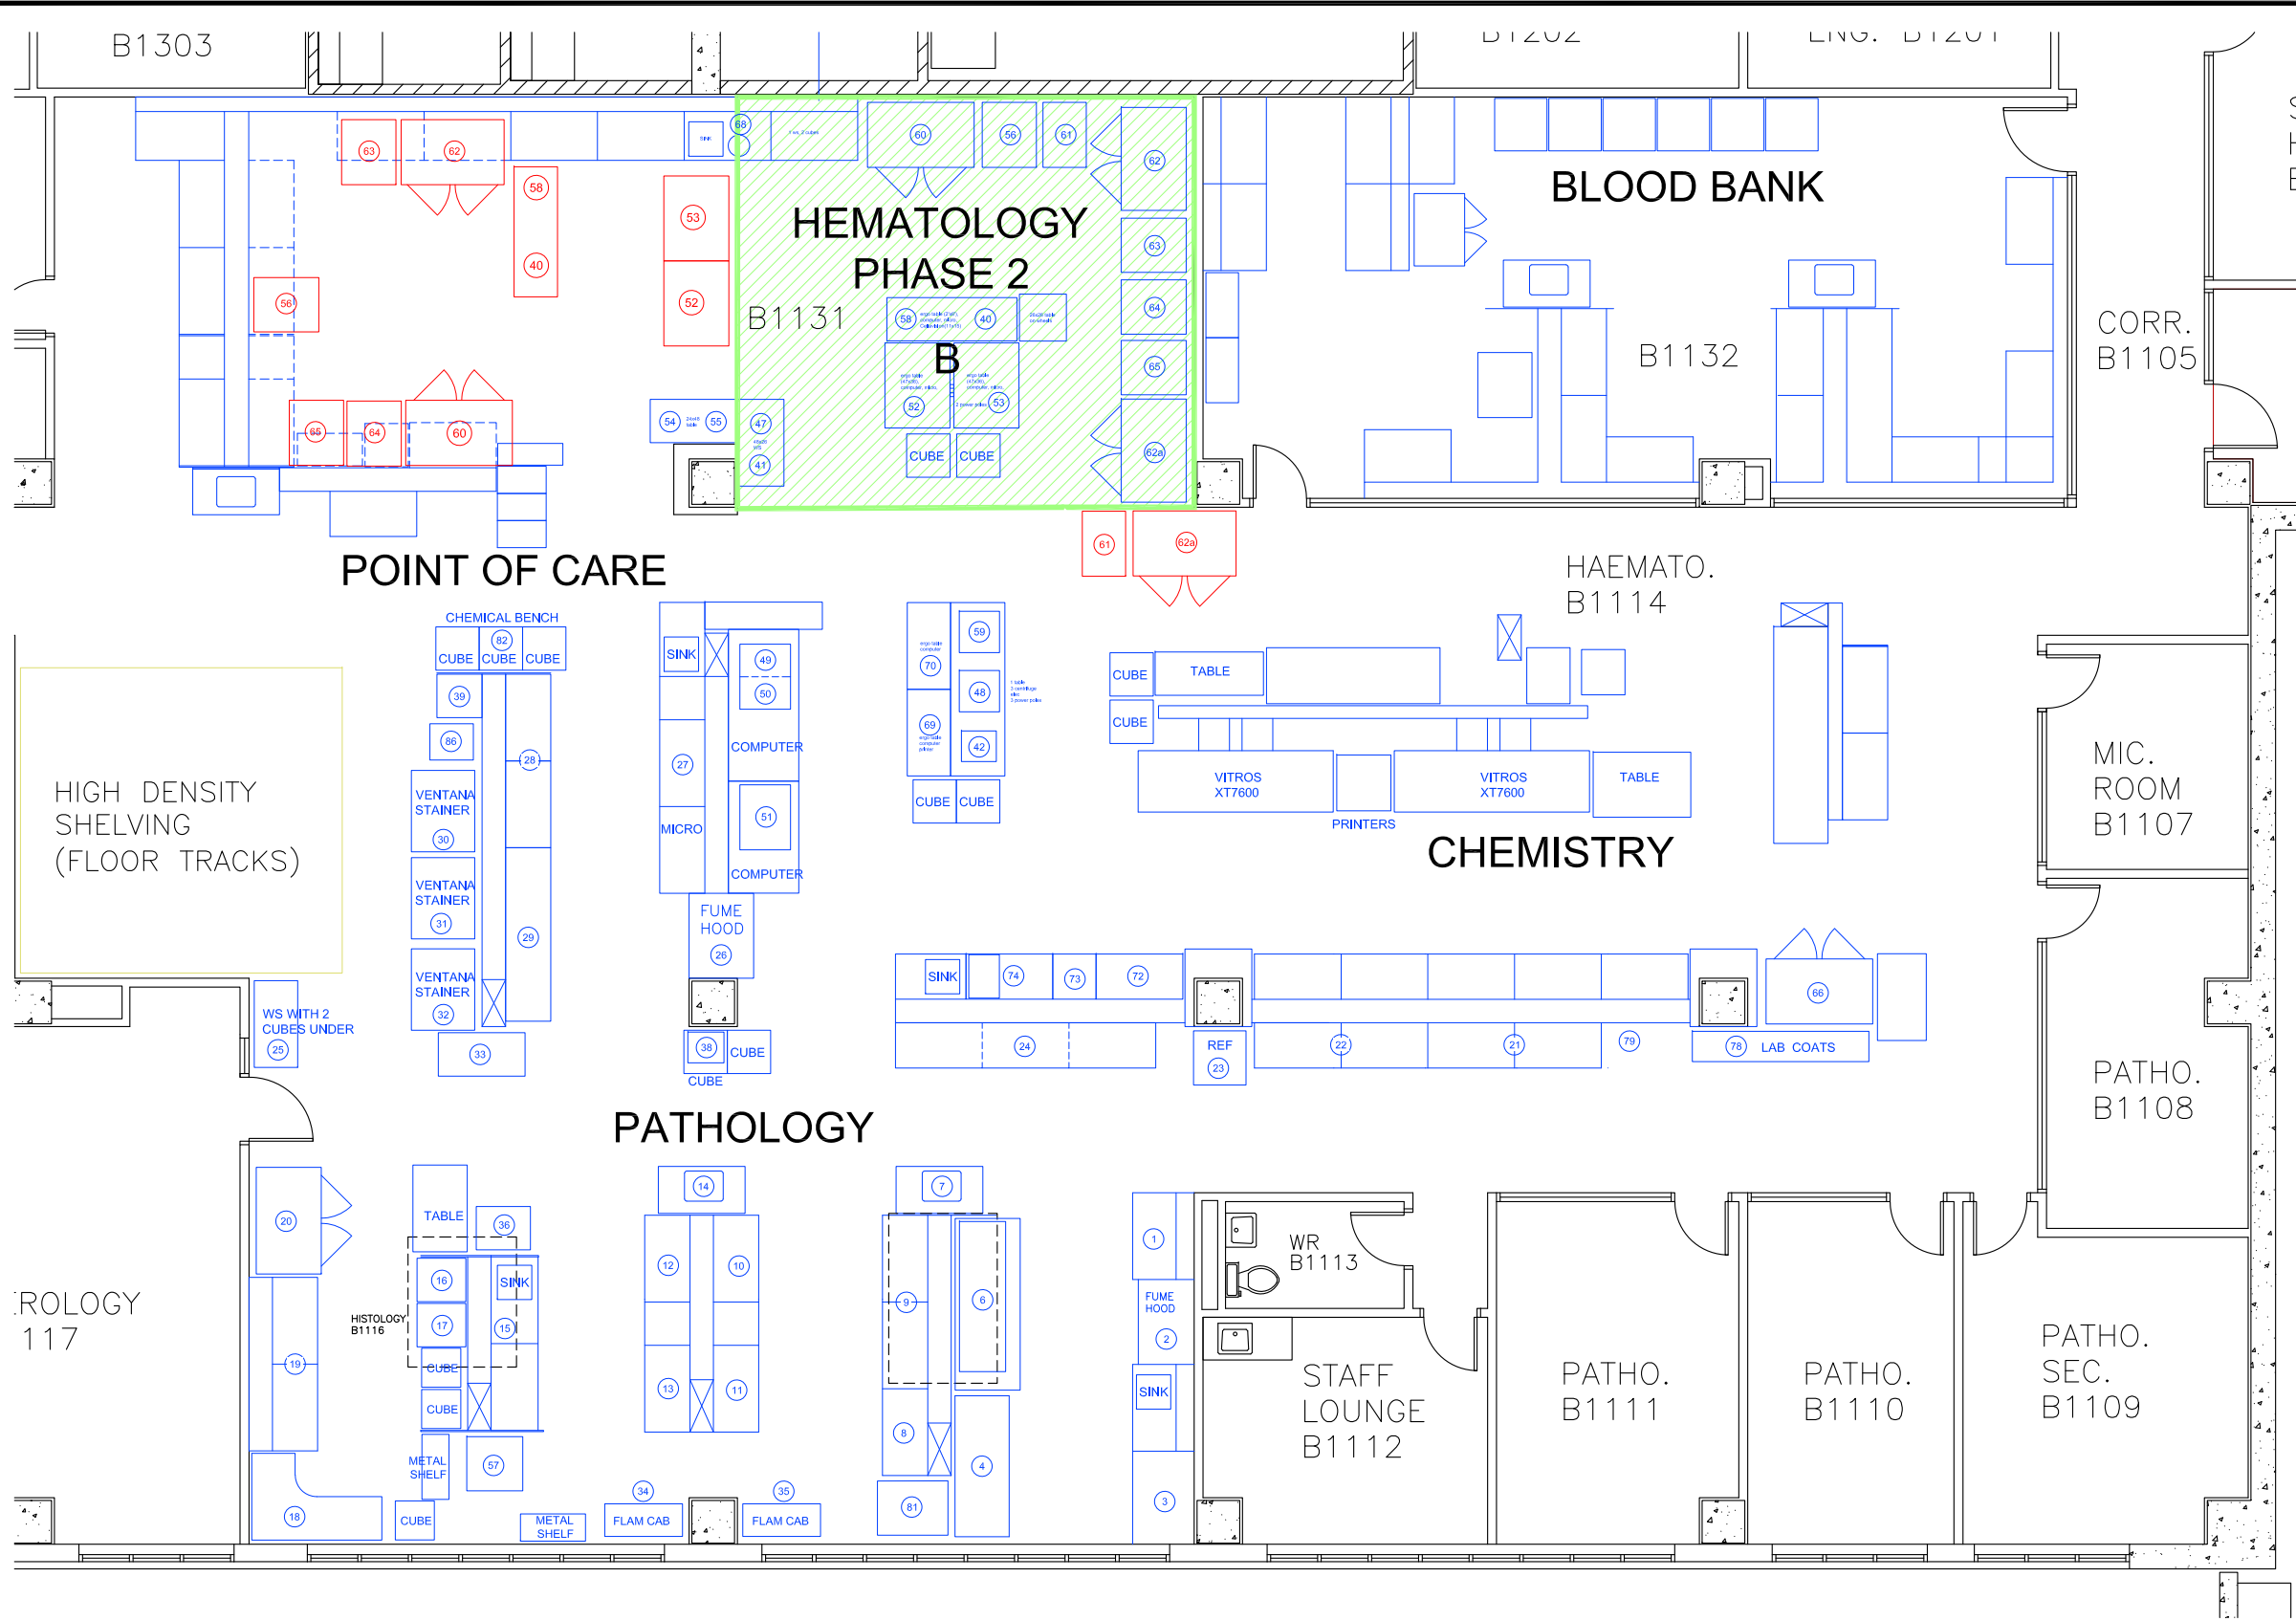

- 40 RELOCATE AS NOTED.
- 58 RELOCATE AS NOTED.
- 52 RELOCATE AS NOTED.
- 53 RELOCATE AS NOTED.
- 60 RELOCATE AS NOTED. HAS TEMP ALARM.
- 56 RELOCATE AS NOTED. HAS TEMP ALARM.
- 61 RELOCATE AS NOTED. HAS TEMP ALARM.
- 62 RELOCATE AS NOTED. HAS TEMP ALARM.
- 63 RELOCATE AS NOTED. HAS TEMP ALARM.
- 64 RELOCATE AS NOTED. HAS TEMP ALARM.
- 65 RELOCATE AS NOTED. HAS TEMP ALARM.
- 62a RELOCATE AS NOTED. HAS TEMP ALARM.



**OWEN SOUND LAB  
FLOORING REPLACEMENT  
PHASE 2B**

Date: **Mar. 25, 2024**  
 Scale: **N.T.S.**  
 Drawn: **D K R**  
 Drawing No.: **A8**