


The submitted drawings are the property of Mohammed S. Elbadawi Architect until further notice.
 The architect will provide written/graphic clarification and /or supplementary upon request by
 The local authorities and/or by the property owner.

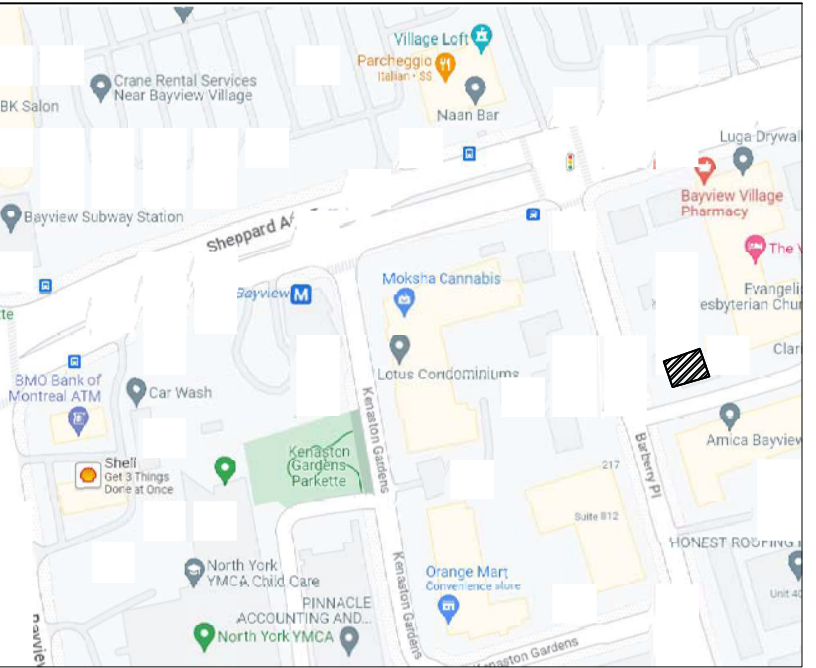

KEY PLAN



SITE PLAN

ISSUED PERMIT	07/06/2023
Change	Date

	Mohammed S. Elbadawi Architect
	B. Arch, M. Arch, M.Sc.P.L, OAA
	335- 250 A Eglinton Avenue East
	Toronto, ON M4P 1K2
	Tel: 416-417-1143
	Email: mohammedelbadawi@hotmail.com


13 BARBERRY PLACE

EXISTING SITE PLAN

Project No.: WELLINGTON-7C
 Scale:
 Date: 07/06/2023
 Drawn by: EE

Drawing No.:

A0.01

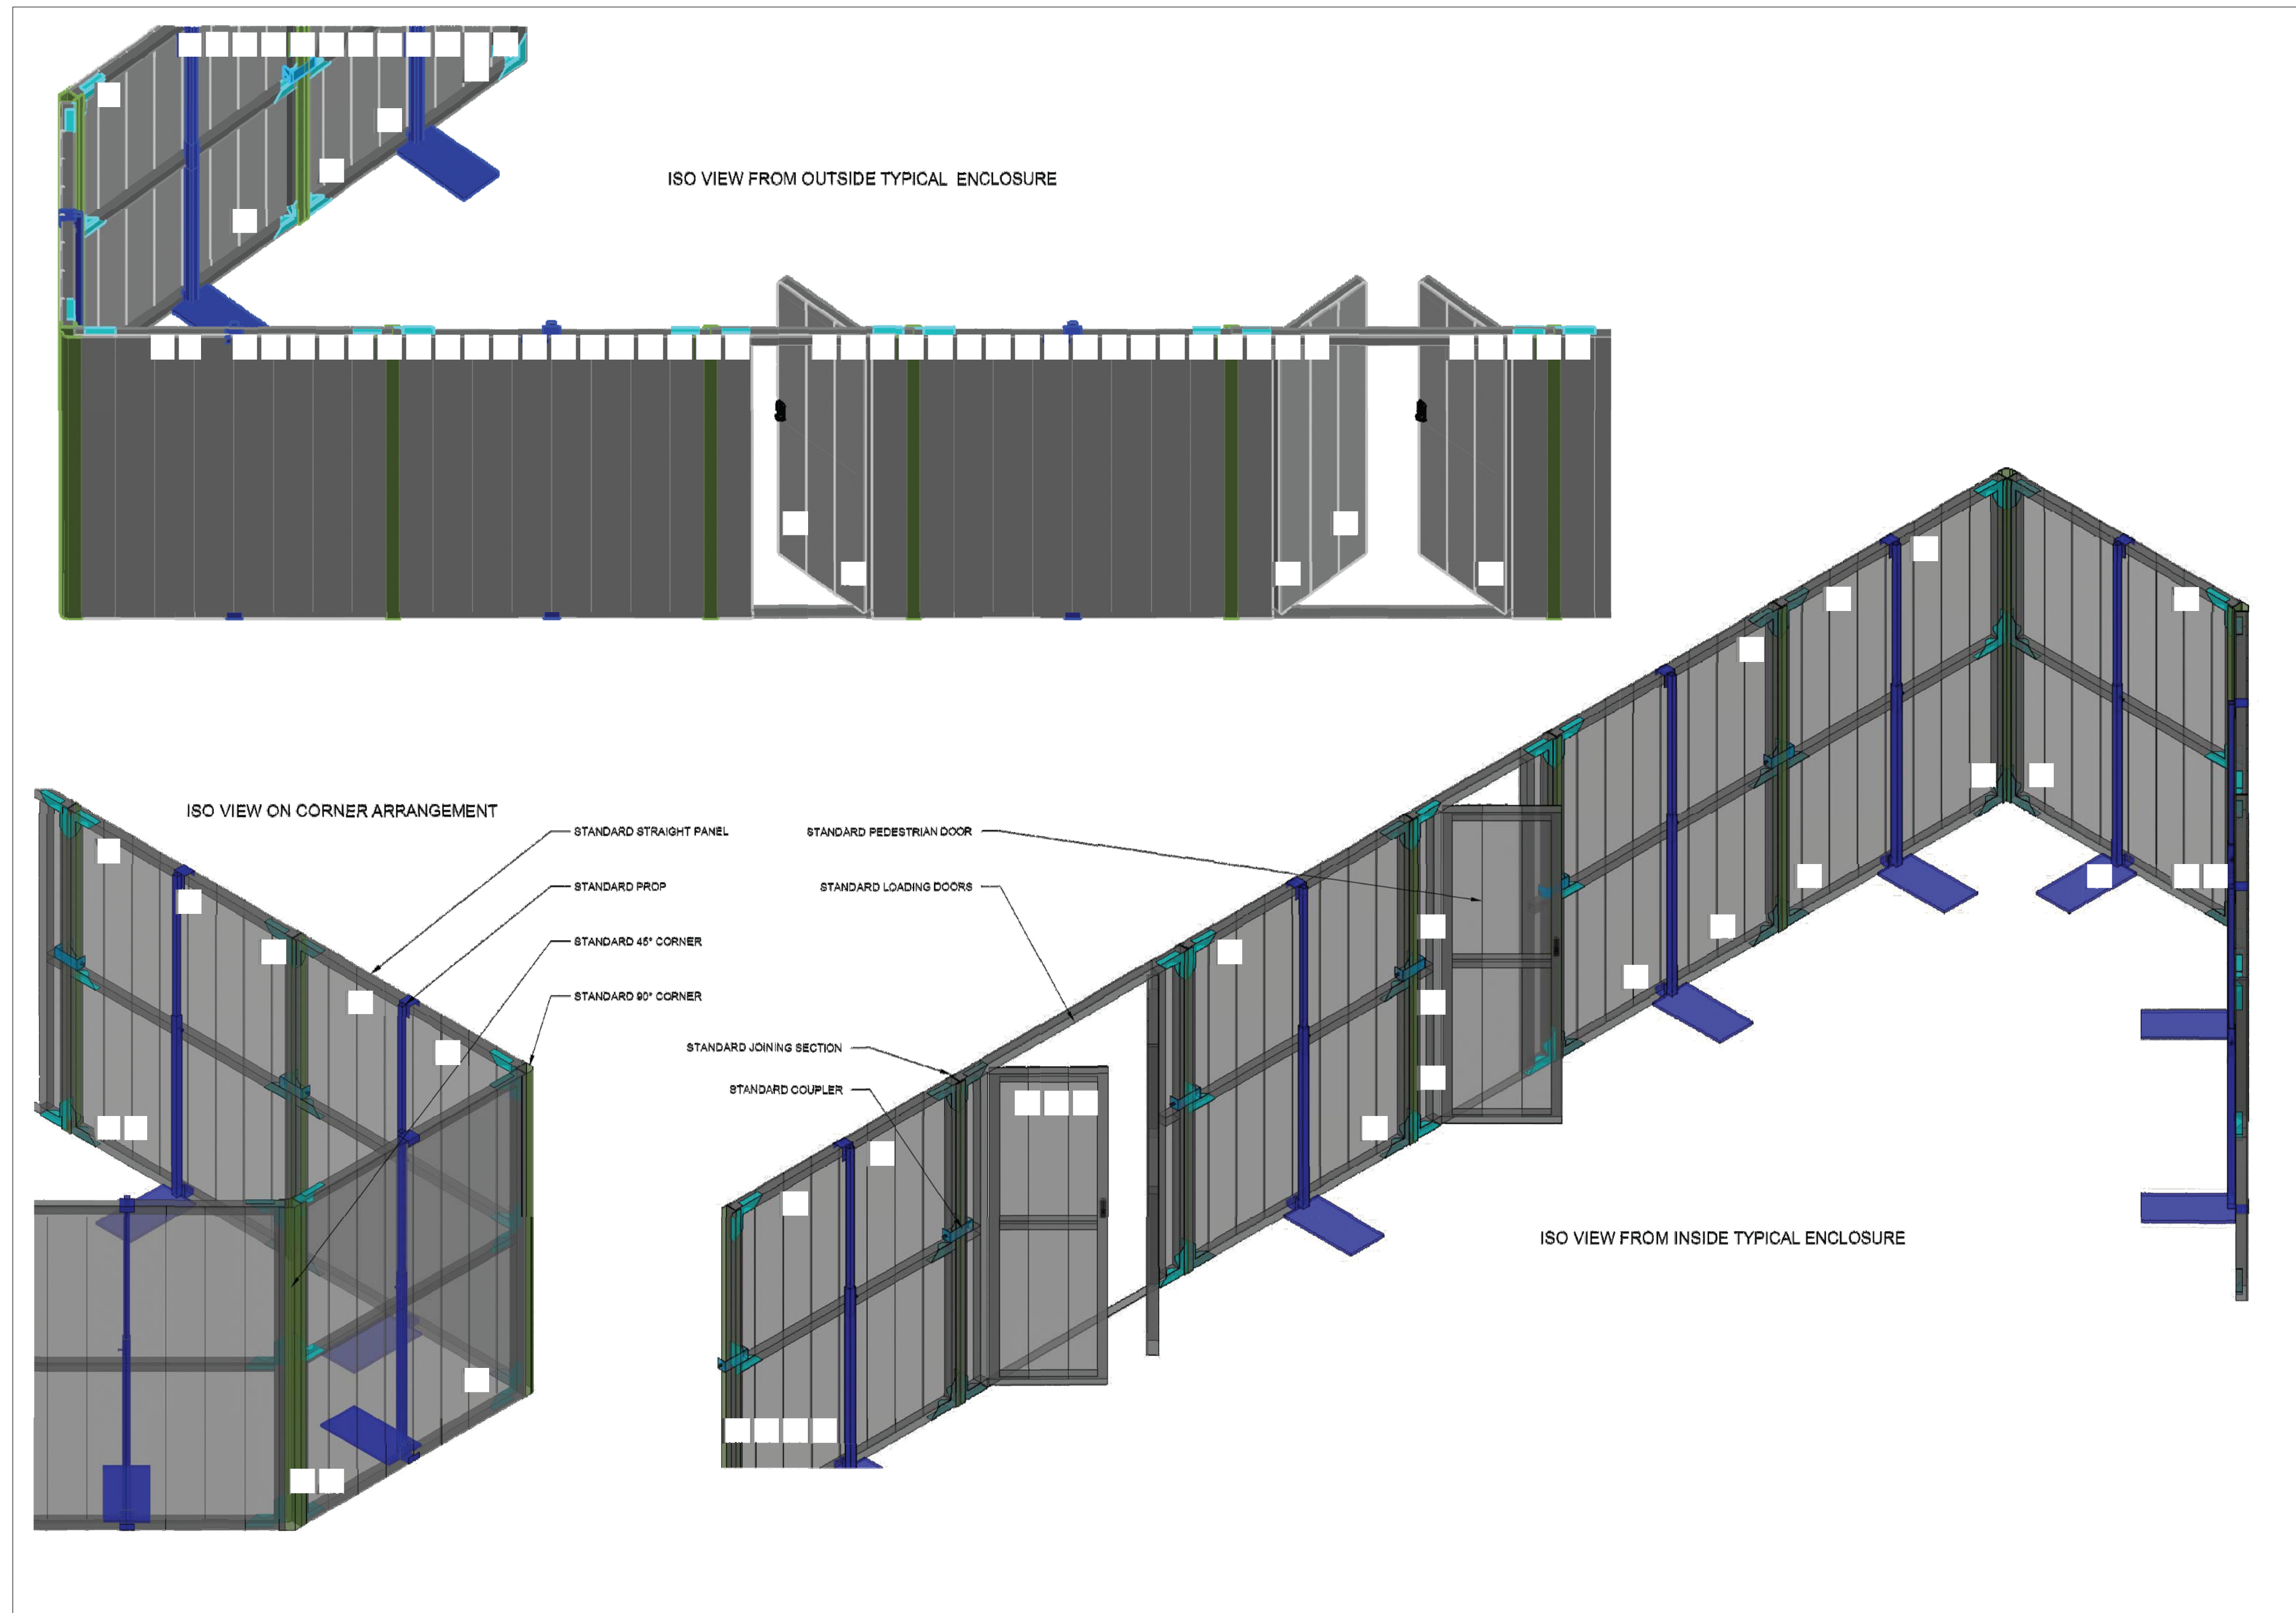

HOARDING DETAILS



- 1- MUST BE A MINIMUM OF 6" FROM PROPERTY LINE.
- 2- MUST BE SURROUNDING ALL OF PROPERTY REGARDLESS IF THERE IS A FENCE
- 3- MUST BE A MINIMUM OF 8'-0" HIGH
- 4- MUST HAVE ONE MAN DOOR AND ONE GATE SUFFICIENT ENOUGH FOR LARGE EQUIPMENT

ISSUED PERMIT	07/06/2023
Change	Date

	Mohammed S. Elbadawi Architect
	B. Arch, M. Arch, M.Sc.PI, OAA
	335- 250 A Eglington Avenue East
	Toronto, ON M4P 1K2
	Tel: 416-417-1143
	Email: mohammedelbadawi@hotmail.com

HOARDING DETAILS

Project No.:	WELINGTON-7C
Scale:	
Date:	07/06/2023
Drawn by:	EE

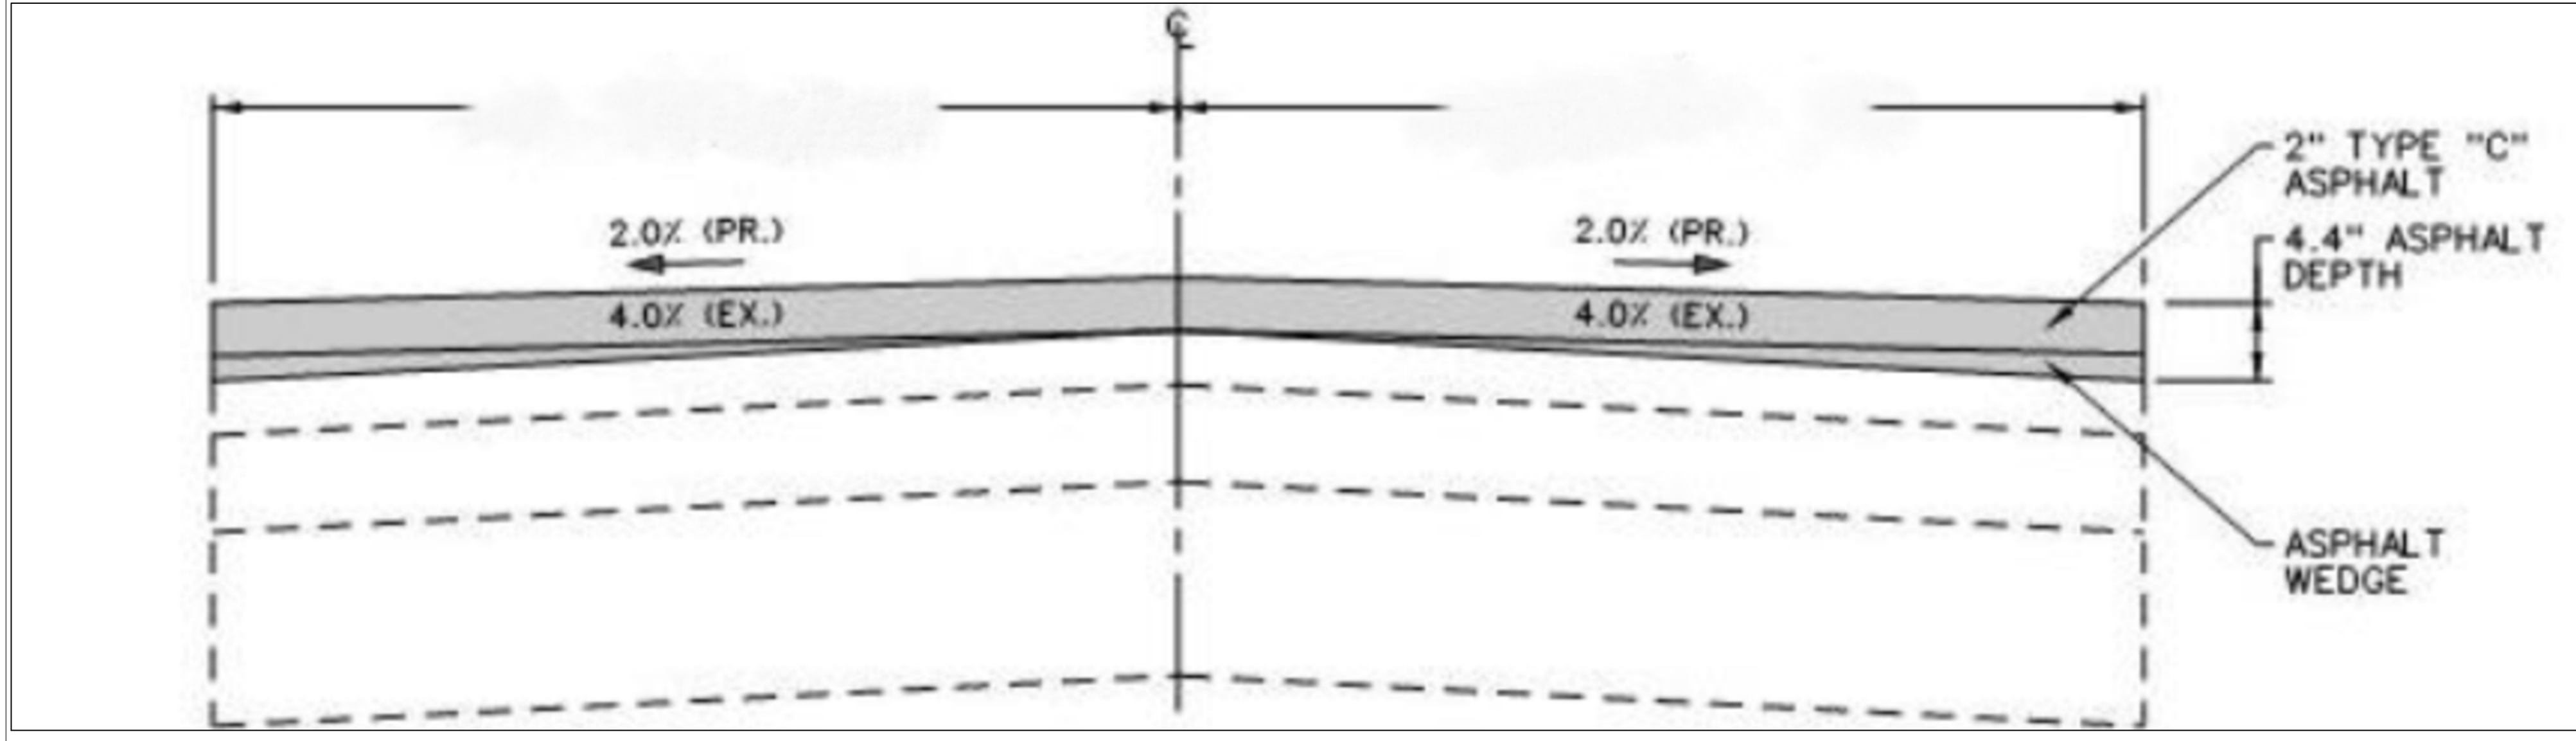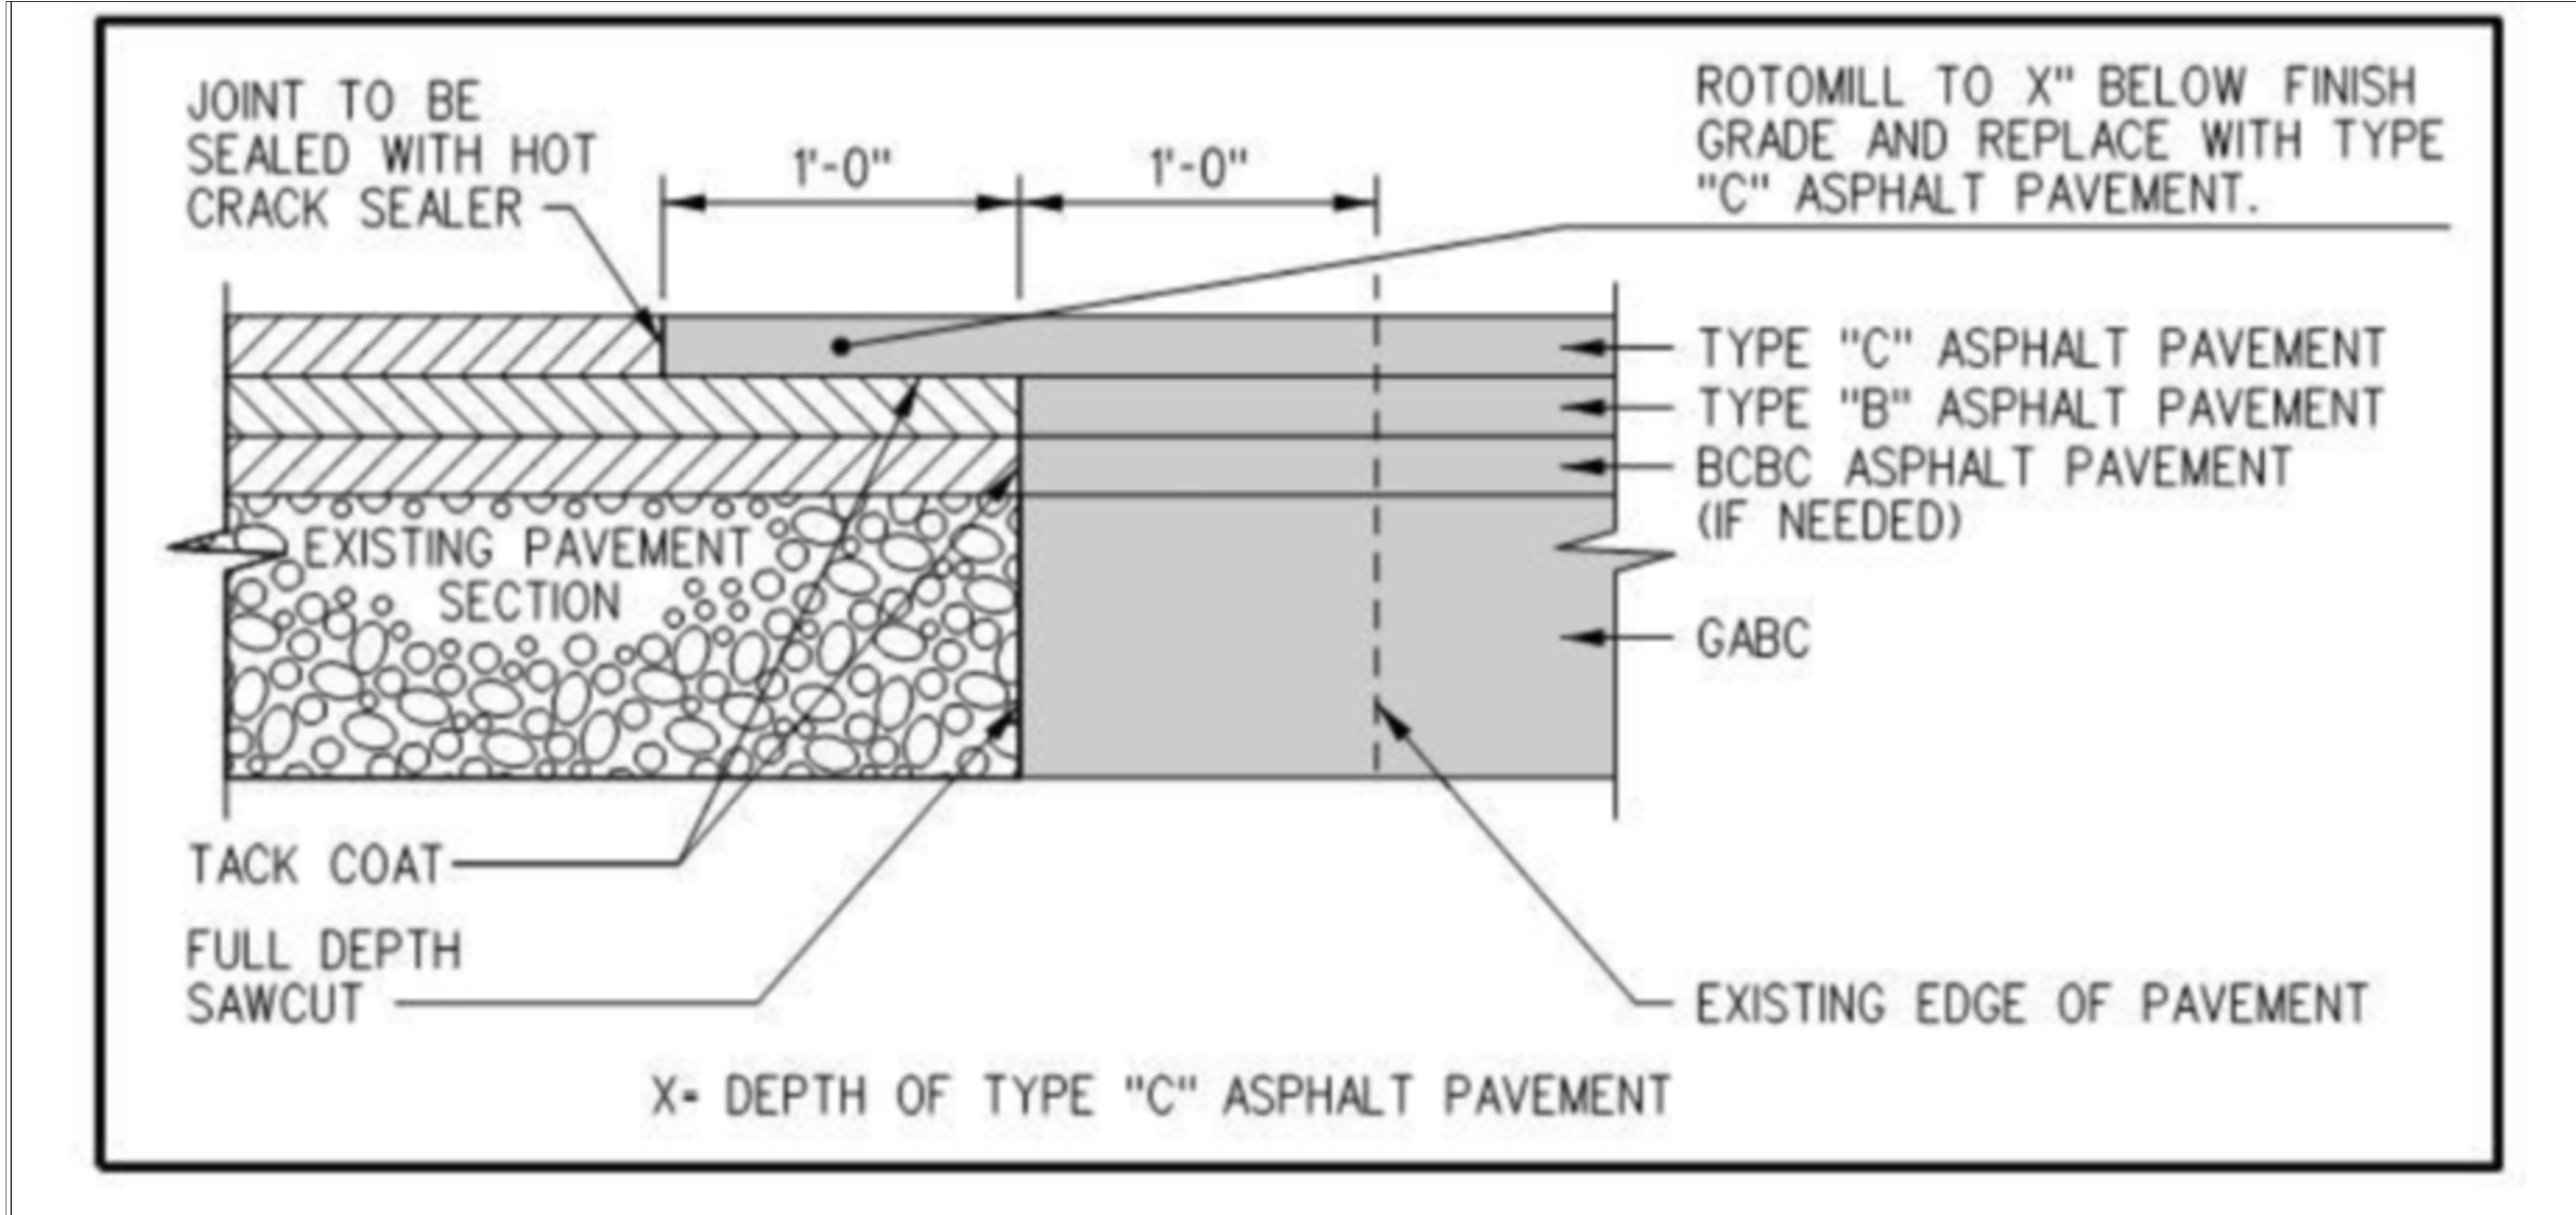

PAVING DETAILS

- 1- GABC PERMEABLE BALLAST MINIMUM 8" - 12" COMPACTED
- 2- MATCH EXISTING SLOPE AT EDGES WITH A MINIMUM 2% FROM CENTER LINE
- 3- WHERE NO ASPHALT EXISTS - "C" IS TO BE A MINIMUM 1 1/4" MAXIMUM 2" - "B" IS TO BE A MINIMUM 2 1/4" MAXIMUM 4"

ISSUED PERMIT	07/06/2023
Change	Date

ONTARIO ASSOCIATION
of
ARCHITECTS
Mohammed S. Elbadawi
MOHAMMED ELBADAWI
LICENCE
8285

Mohammed S. Elbadawi Architect
 B. Arch, M. Arch, M.Sc.PI, OAA
 335- 250 A Eglinton Avenue East
 Toronto, ON M4P 1K2
 Tel: 416-417-1143
 Email: mohammedelbadawi@hotmail.com

PAVING DETAILS

Project No.:	WELLINGTON-7C
Scale:	
Date:	07/06/2023
Drawn by:	EE