


This is a daycare area open everyday and during the summer from 7am - 6pm. This must be weekend work.

These areas are staff and office areas. Work will start here.

 

LINCOLN ALEXANDER ELEMENTARY – HAMILTON, ON

HAMILTON – WENTWORTH DISTRICT SCHOOL BOARD







REV	DATE	DESCRIPTION	BY	CHKD


LINCOLN ALEXANDER PUBLIC SCHOOL

TITLE: FIRST FLOOR PLANS ARCHITECTURAL

SCALE	1/16" = 1'-0"	DRWN. DWS	DATE: JUN 2017	CHKD. DWS	DATE: JUN 17	APPRD. DWS	DATE: JUN 17
CONTRACT No.	010	DWG No.	A-F1	REV	00		

SITE LEGEND

-  TREE
-  OTHER EXISTING BUILDINGS
-  BASKETBALL NETS
-  MANHOLES (MH)

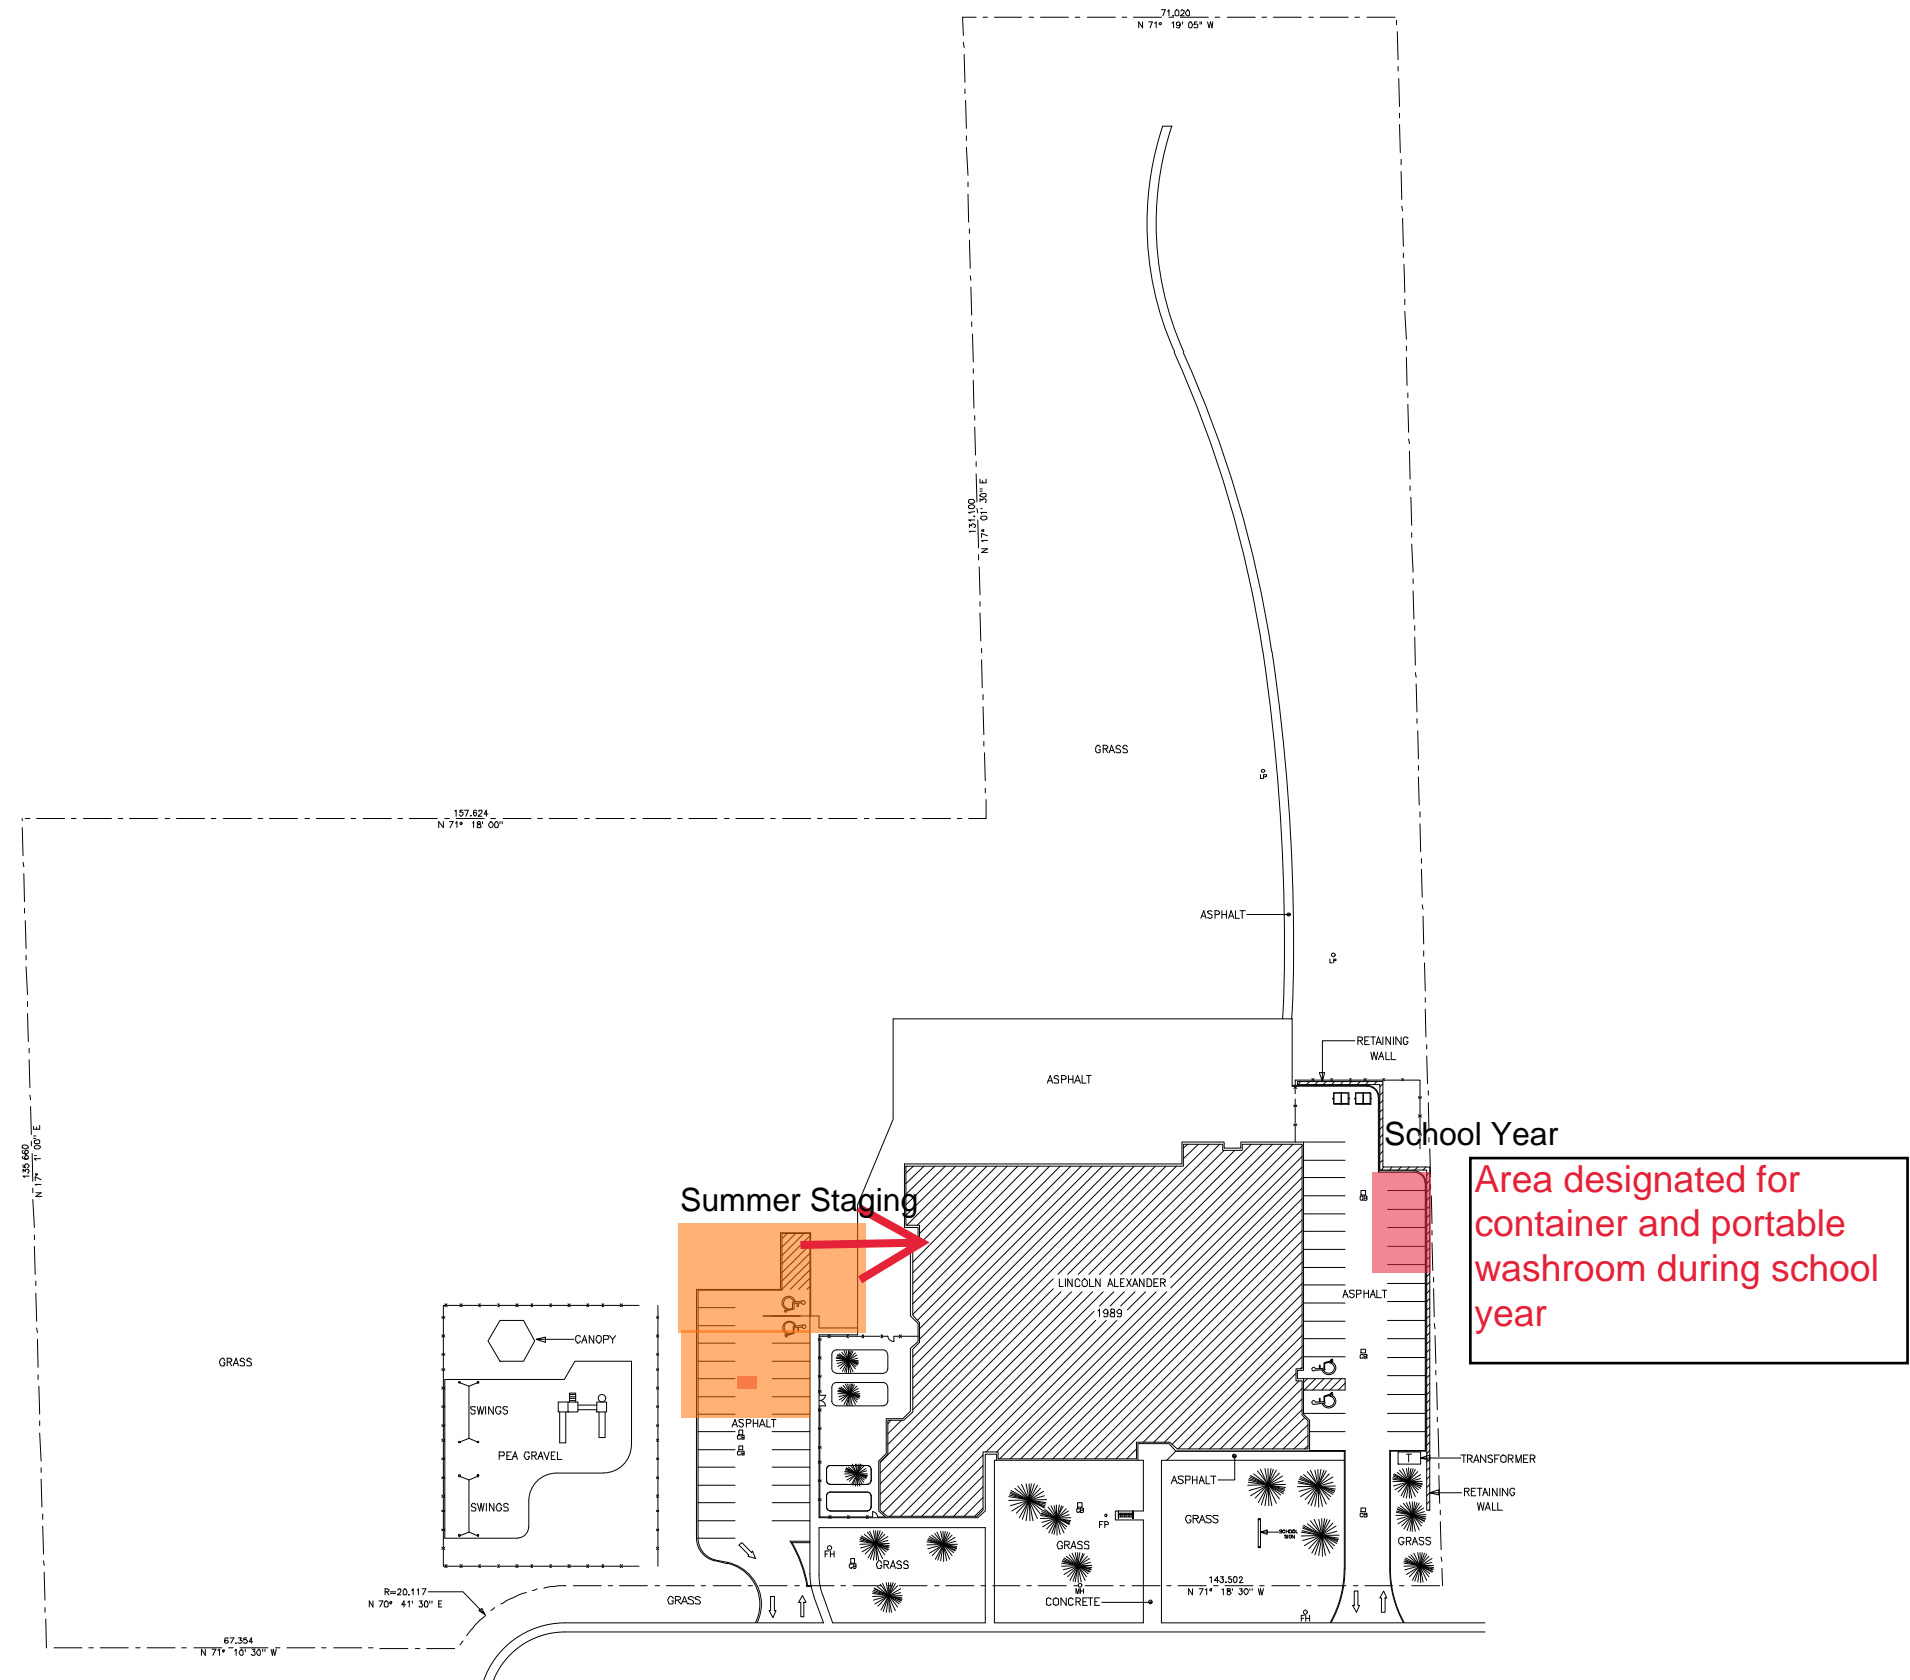




Area designated for
container and portable
washroom during school
year


Summer Staging

School Year

 HWDSB DRAWING CONVERSION
PROCESS & AVAILABLE DATA

-  HWDSB SITE SURVEY
-  EXISTING AUTOCAD
-  BLUE PRINTS

HAMILTON – WENTWORTH
DISTRICT SCHOOL BOARD

 

REV	DATE	DESCRIPTION	BY	CHKD

LINCOLN ALEXANDER
ELEMENTARY SCHOOL

TITLE
SITE PLAN

SCALE: 1" = 50' 0"	DRAWN: DMS DATE: JUNE 2017	CHKD: DMS DATE: JUN 17	APP'D: DMS DATE: JUN 17
CONTRACT No. 010	DWG No. A-SP	REV	00

