


SITE PLAN : COPY ON FILE AT SCHOOL

NOTES:

- ALL NEW HARDSCAPE TO BE ASPHALT - WITH PAINTED LINES FOR BASKET BALL COURTS
- ALL GARDEN BED TO HAVE NATURAL CEDAR
- ARTIFICIAL TURF SHOULD BE RECOMMENDED SCHOOL/ SPORTS FIELD GRADE - WITH PAINTED LINES FOR SOCCER PITCH
- DISCUSS WITH GARDEN COMMITTEE PRIOR TO REMOVAL OF EXISTING SHRUBS AND RELOCATED AS PER ON-SITE DIRECTION.

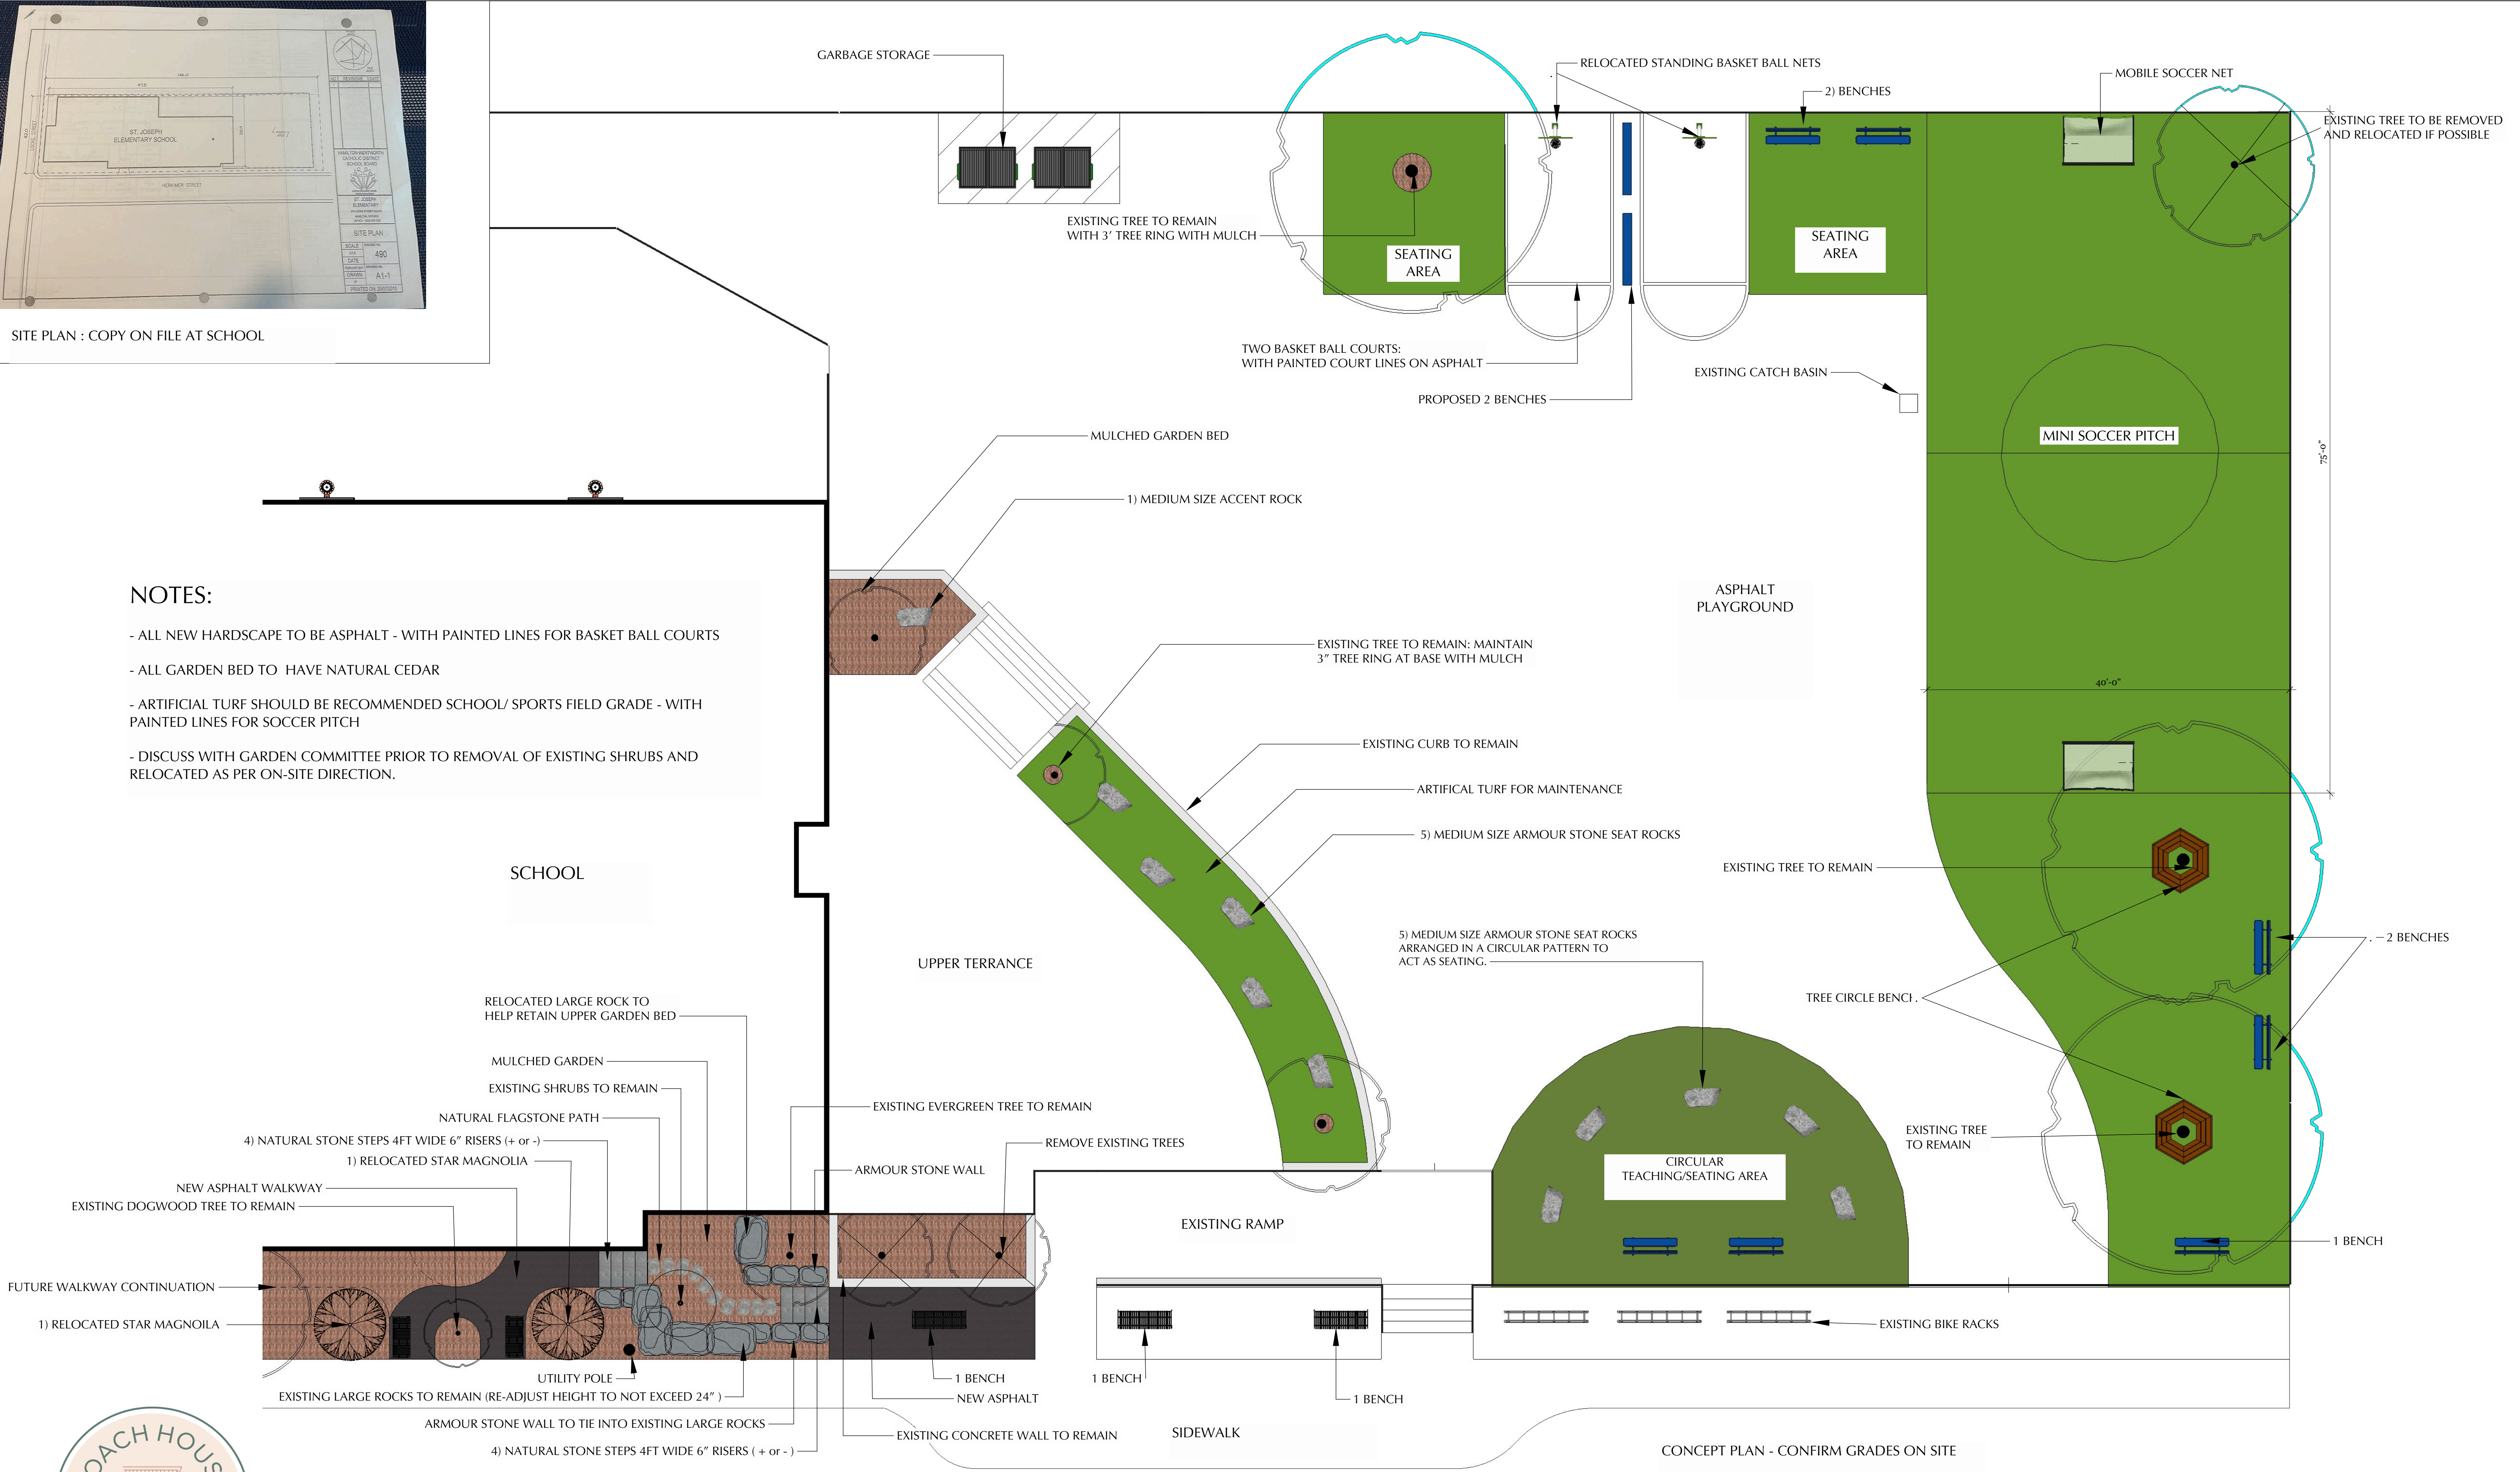

ST. JOSEPHS CATHOLIC ELEMENTARY SCHOOL

MEMORIAL GARDEN & REAR SCHOOL YARD

NOTES:		
DATE	February 27, 2024	REVISED April 2, 2025
SCALE	1/8" = 1'-0"	
<div>- This plan is for conceptual purposes only and is not to be installed unless grades, measurements and materials are confirmed prior to build.</div> <div>- Contractor responsible to confirm grading for construction workmanship and plant quality</div> <div>- Contractors to follow all *Canadian Landscape Standards.</div> <div>- Photos are for inspirational purposes only. Website locations can be provided upon request unless otherwise noted.</div>		

Drawn by: Chantel Nardi

