


CONTEXT PLAN

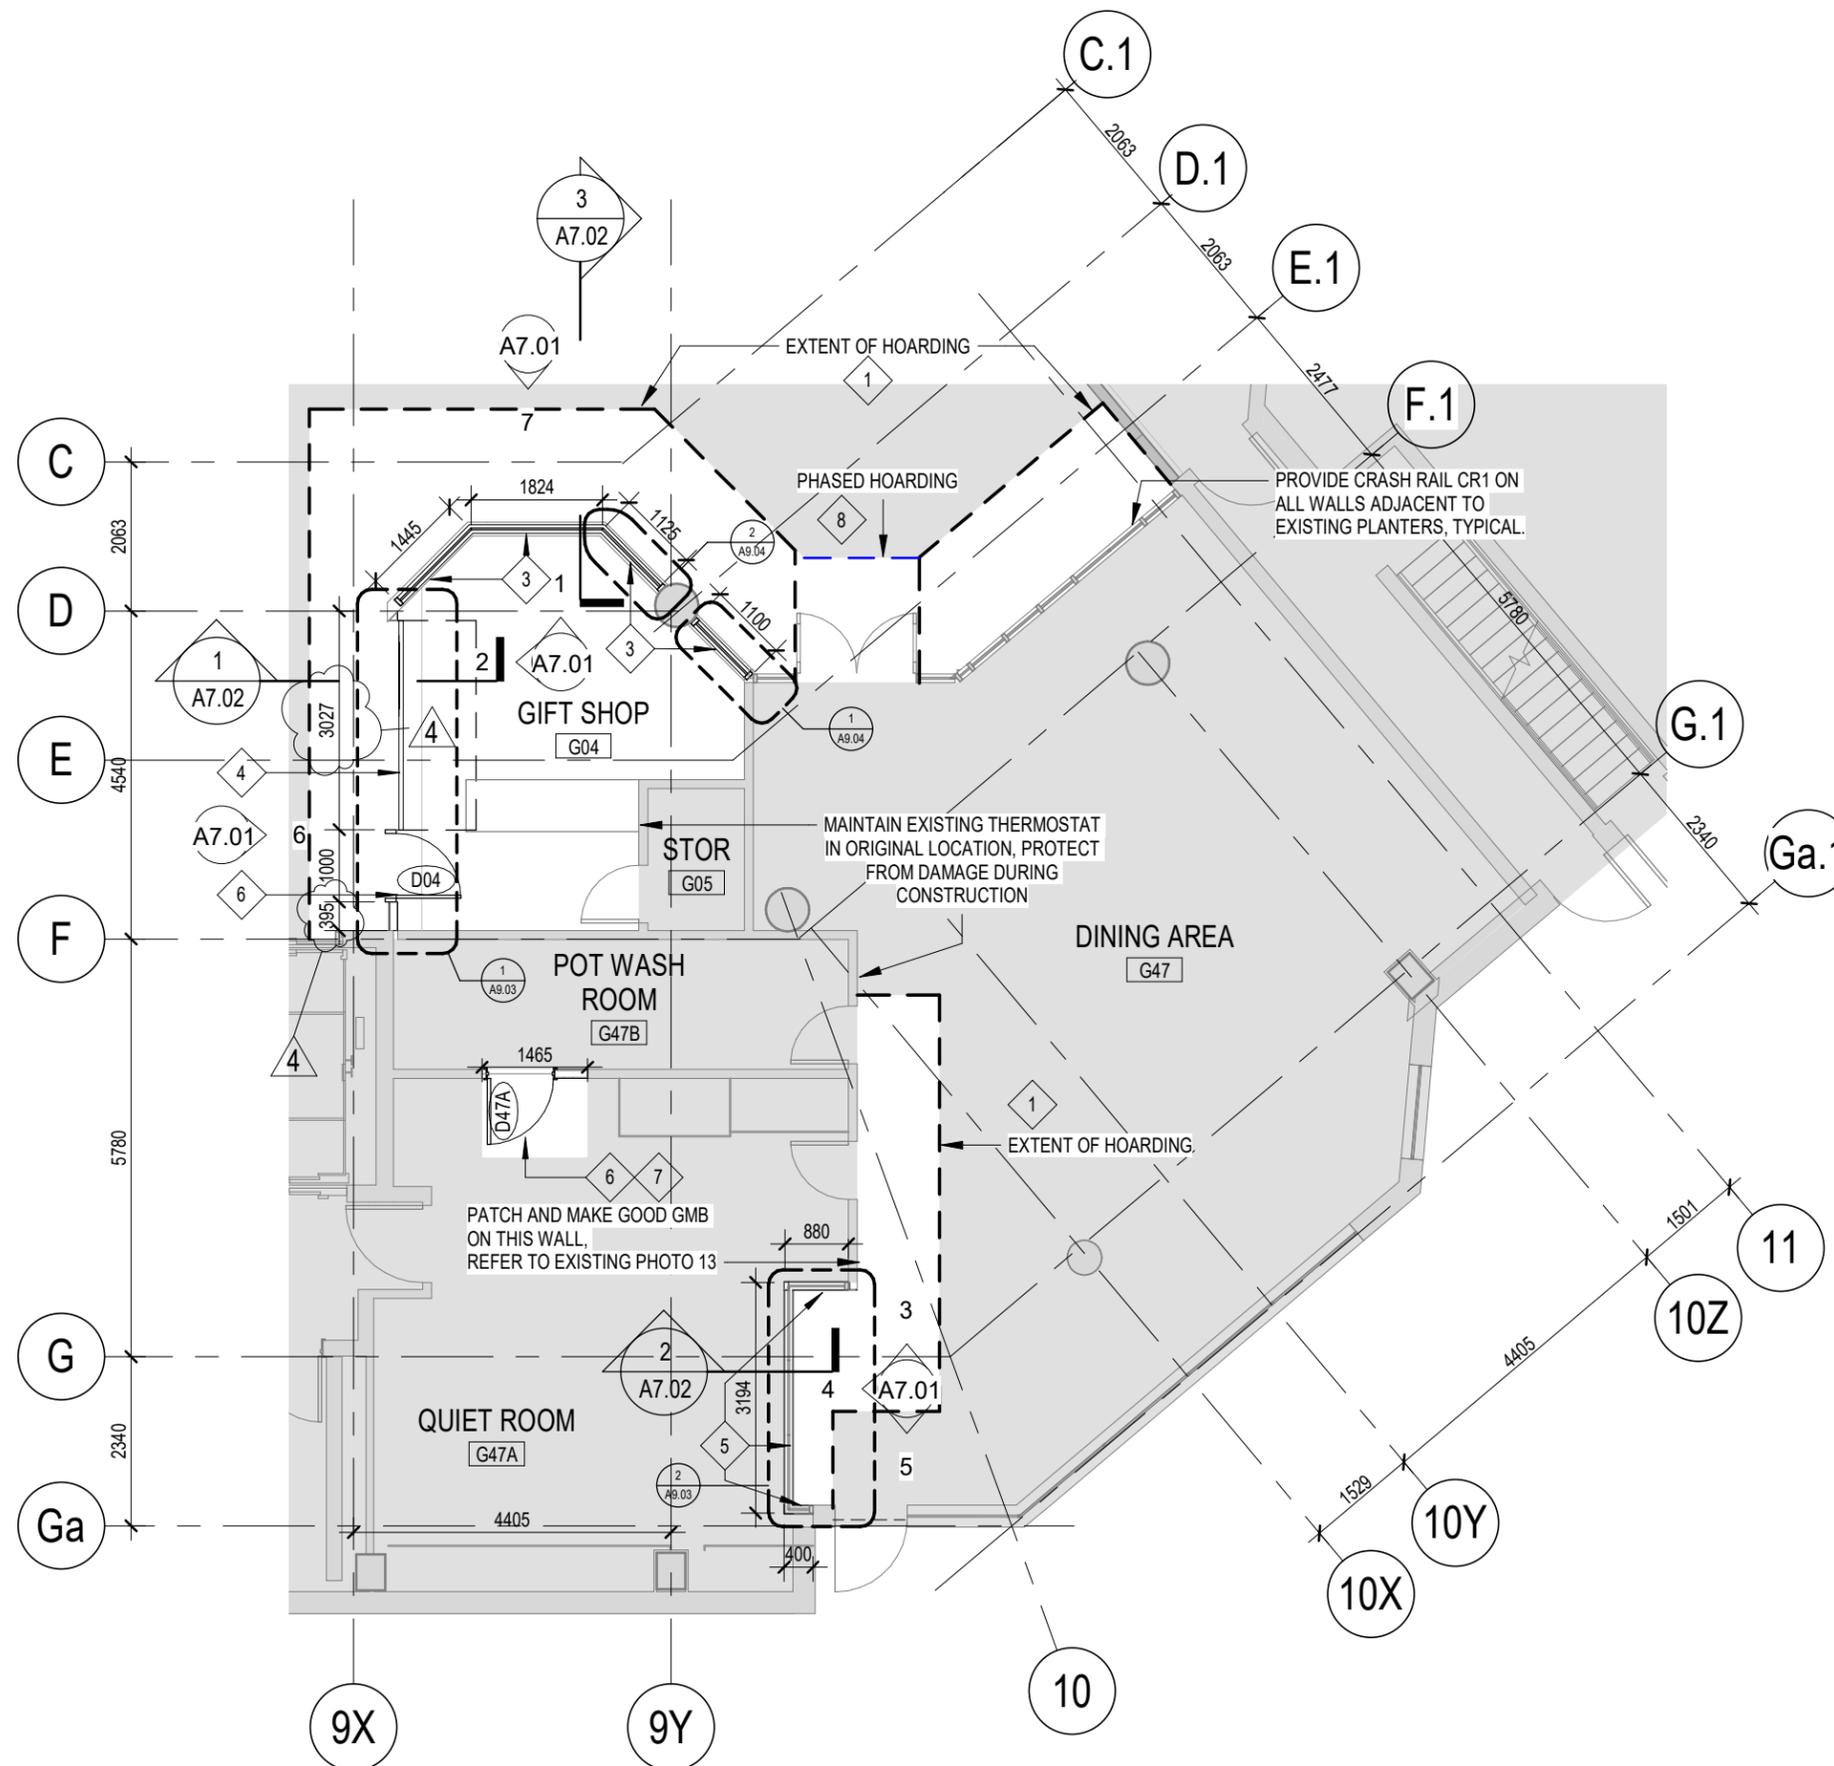

DEMOLITION & CONSTRUCTION NOTES

- D1 TEMPORARILY REMOVE ALL FURNITURE AND EQUIPMENT THAT ARE IN CONFLICT WITH THE CONSTRUCTION WORK. STORAGE LOCATION TO BE COORDINATED WITH BUILDING MAINTENANCE DEPARTMENT.
- D2 REMOVE EXISTING PLANTERS. PREPARE SUBSTRATE TO RECEIVE NEW FLOOR FINISH.
- D3 REMOVE EXISTING GLAZING&FRAMES, PREPARE OPENING TO RECEIVE NEW FRAME&GLAZING.
- D4 REMOVE EXISTING PARTITION TO +2200 AFF, REMOVE DOOR, GLAZING&FRAMES.
- D5 REMOVE EXISTING FLOOR FINISH AS REQUIRED AS PER OUTLINE INDICATED ON DRAWING. PREPARE SUBSTRATE FOR NEW FLOOR FINISH.
- D6 REMOVE EXISTING LIGHT FIXTURE. REFER TO ELECTRICAL DRAWINGS.
- D7 RELOCATE EXISTING LIGHT FIXTURE. REFER TO ELECTRICAL DRAWINGS.
- D8 REMOVE DESIGNATED EXISTING CEILING TILE.

- 1 PROVIDE HOARDING DURING CONSTRUCTION (92mm METAL STUD AND TYPE "X" GWB SHEATHING) PROVIDE NEGATIVE PRESSURE VENTED TO EXTERIOR PATCH AND MAKE GOOD ANY IMPACT DUE TO VENTING AND HOARDING
- 2 RESERVED
- 3 PROVIDE NEW GLAZING AND FRAMES.
- 4 PROVIDE NEW ROLLING DOOR.
- 5 PROVIDE NEW GLAZED PARTITION WITH KNEE WALL.
- 6 PROVIDE NEW DOOR AND FRAME.
- 7 PROVIDE NEW DRYWALL INFILL WITH DOOR OPENING.
- 8 HOARDING IN FRONT OF DINING ROOM ENTRANCE IS ONLY PROVIDED DURING THE FLOORING DEMOLITION AND REPLACEMENT. CONTRACTOR TO PHASE THE HOARDING TO LIMIT THE TIME PERIOD WITH NO ACCESS TO DINING AREA.
- 9 PROVIDE NEW LIGHT FIXTURE.
- 10 PROVIDE NEW CEILING TILE TO MATCH EXISTING (TYPICAL)
- 11 PROVIDE NEW EXIT SIGN. REFER TO ELECTRICAL DRAWINGS.

#	date:	revision:	To	By
4	23-05-11	ISSUED FOR ADDENDUM 002		MSA
3	23-04-18	RE-ISSUED FOR TENDER-R01		MSA
2	22-12-23	ISSUED FOR TENDER		MSA
1	2022-09-23	ISSUED FOR PERMIT&TENDER		MSA

revisions

All drawing and specifications are the property of the architect. The contractor shall verify all dimensions and information on site and report any discrepancy to architect before proceeding.

LAKESHORE LODGE - QUIET RM, LOBBY AND GIFTSHOP RM RENOVATION
 3197 LAKE SHORE BLD W,
 ETOBICOKE, ON M8V 3X5

PROPOSED FLOOR PLAN

scale: As indicated

drawn by: LG

reviewed by: AR

job number: 21508.F04

plot date: 2023-01-16

drawing number:


A2.01

MontgomerySisam


CONTEXT PLAN

#	date:	revision:	To	By
4	23-05-11	ISSUED FOR ADDENDUM 002		MSA
3	23-04-18	RE-ISSUED FOR TENDER-R01		MSA
2	22-12-23	ISSUED FOR TENDER		MSA
1	2022-09-23	ISSUED FOR PERMIT&TENDER		MSA


revisions

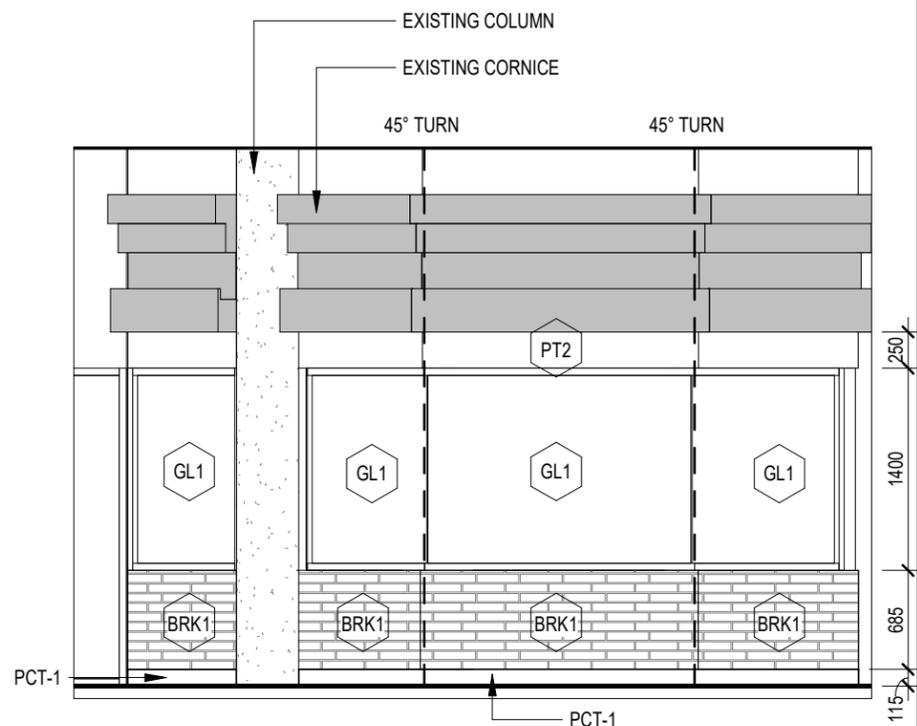


7 GIFT SHOP EXTERIOR - FACING EAST
 A7.01 1:50

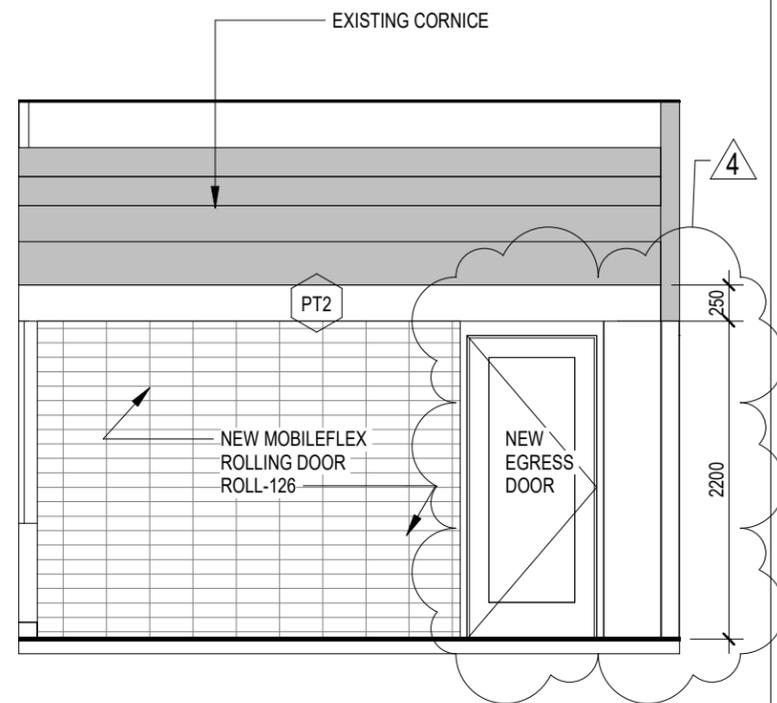


6 GIFT SHOP EXTERIOR - ROLLING DOOR
 A7.01 1:50

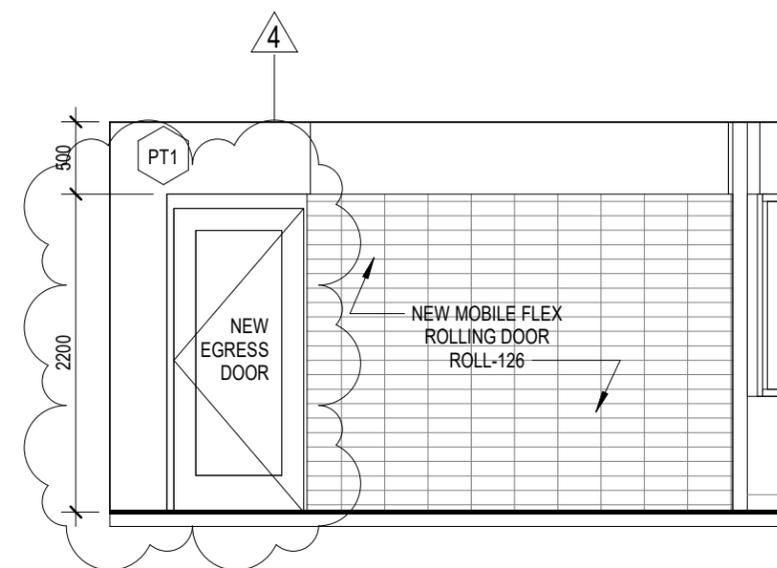


2 GIFT SHOP ROOM - FACING WEST
 A7.01 1:50

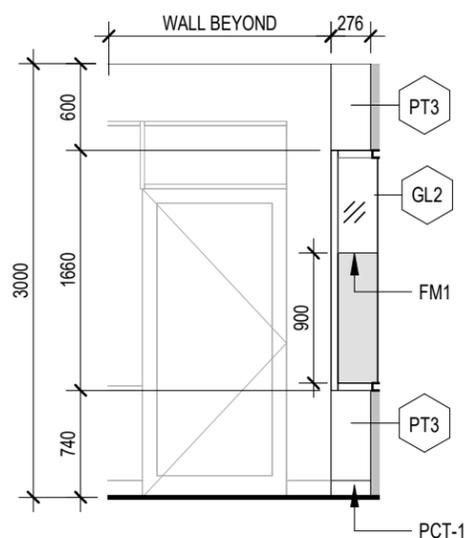


5 NEW GLAZED PARTITION - FACING SOUTH
 A7.01 1:50

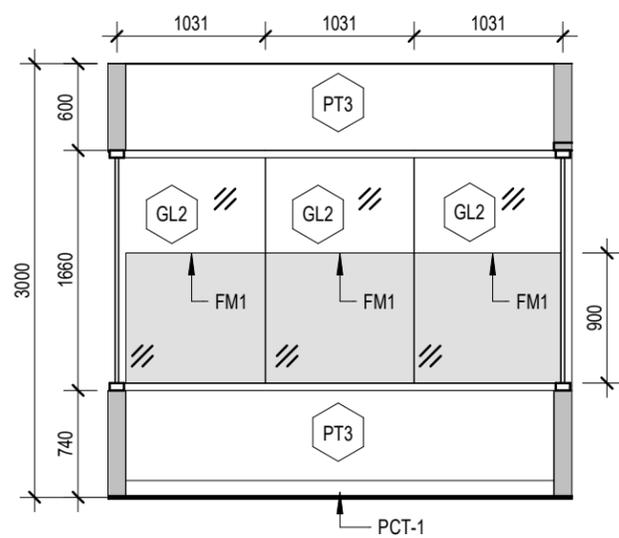

4 NEW GLAZED PARTITION - FACING WEST
 A7.01 1:50

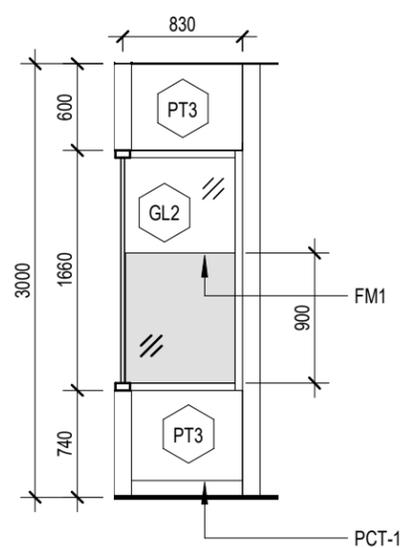

3 NEW GLAZED PARTITION - FACING NORTH
 A7.01 1:50

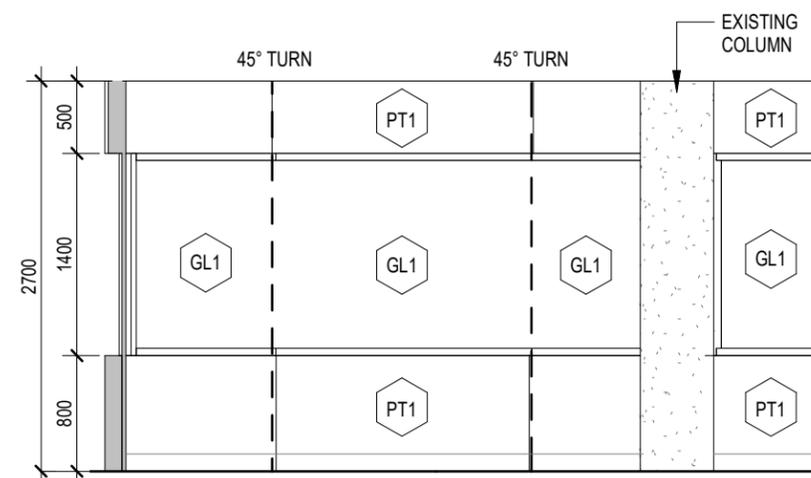

1 GIFT SHOP ROOM FACING NORTH
 A7.01 1:50

All drawing and specifications are the property of the architect. The contractor shall verify all dimensions and information on site and report any discrepancy to architect before proceeding.

LAKESHORE LODGE - QUIET RM, LOBBY AND GIFTSHOP RM RENOVATION
 3197 LAKE SHORE BLD W,
 ETOBICOKE, ON M8V 3X5

INTERIOR ELEVATIONS

scale: 1 : 50

drawn by: LG

reviewed by: AR

job number: 21508.F04

plot date: 2023-01-16

drawing number:

A7.01

MontgomerySisam

CONTEXT PLAN

#	date:	revision:	To	By
4	23-05-11	ISSUED FOR ADDENDUM 002		MSA
3	23-04-18	RE-ISSUED FOR TENDER-R01		MSA
2	22-12-23	ISSUED FOR TENDER		MSA
1	2022-09-23	ISSUED FOR PERMIT&TENDER		MSA

revisions

All drawing and specifications are the property of the architect. The contractor shall verify all dimensions and information on site and report any discrepancy to architect before proceeding.

LAKESHORE LODGE - QUIET RM, LOBBY AND GIFTSHOP RM RENOVATION
 3197 LAKE SHORE BLD W,
 ETOBICOKE, ON M8V 3X5

PLAN DETAILS

scale: 1 : 10

drawn by: LG


reviewed by: AR

job number: 21508.F04


plot date: 2023-01-16

drawing number:

A9.03

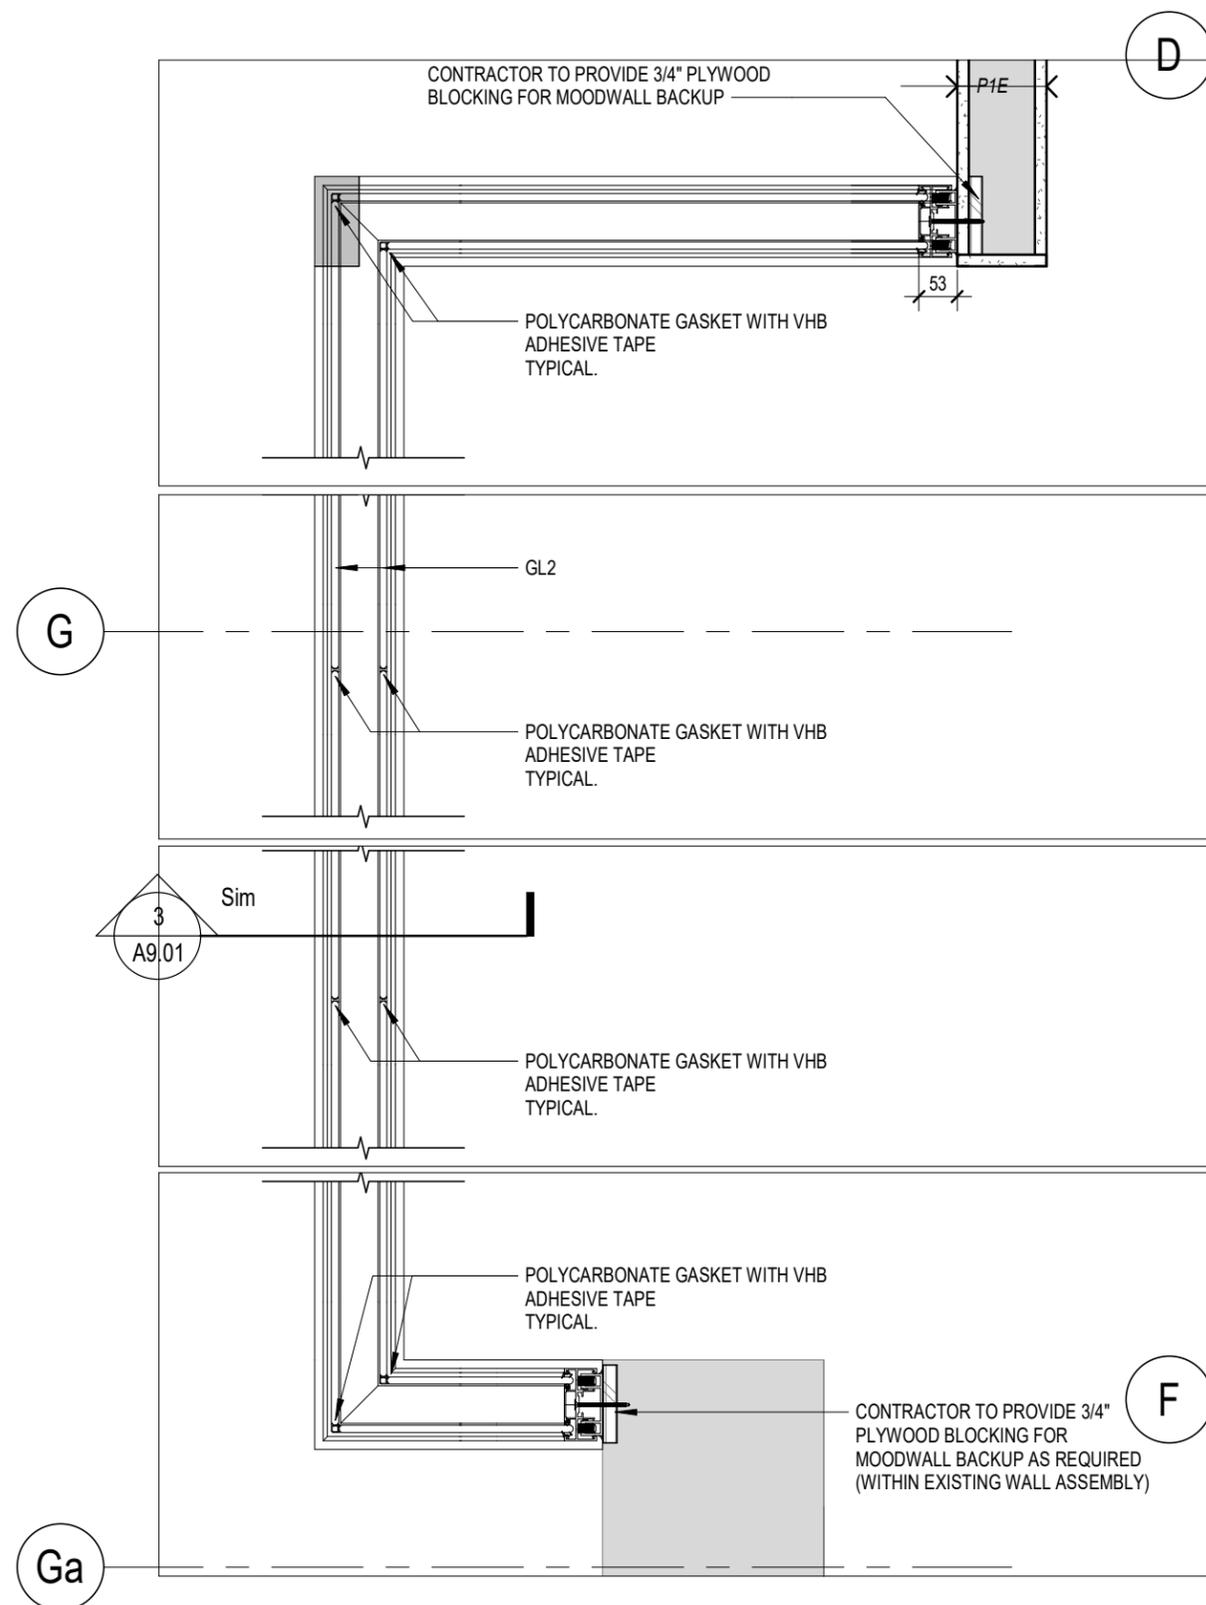

2 PROPOSED GLAZED PARTITION PLAN DETAIL @ QUIET ROOM
 A9.03 1:10

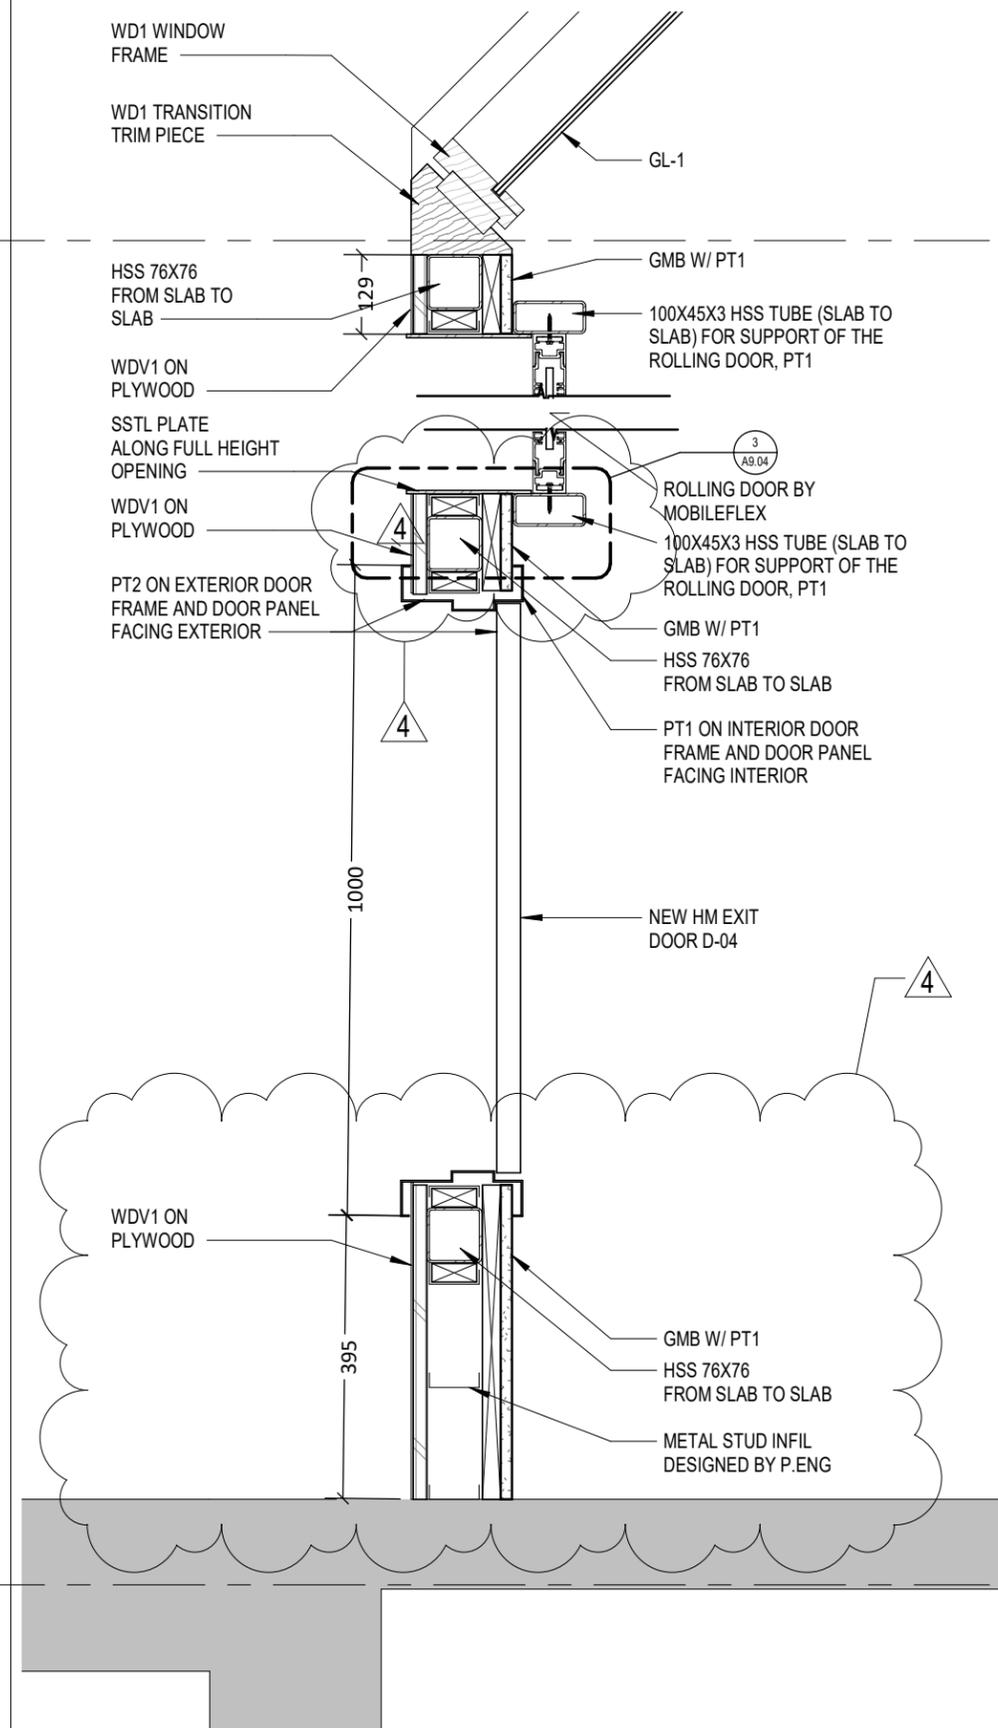

1 PROPOSED ROLLING DOOR JAMB DETAIL
 A9.03 1:10