


SITE PLAN
SCALE: 1:300

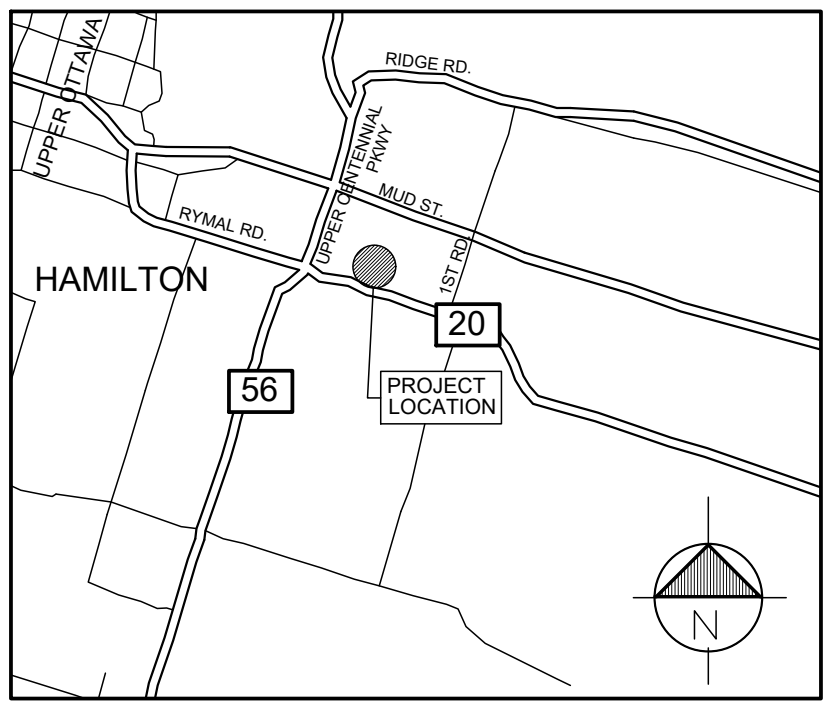

KEY PLAN
NTS

SITE PLAN
PART OF LOT 23, CONCESSION 8
GEOGRAPHIC TOWNSHIP OF SALT/LEET
KNOWN AS: MUNICIPAL No. 55 HIGHWAY # 20 BEING IN THE CITY OF HAMILTON



LEGEND	
BB	BASKETBALL
BF	BARRIER FREE
CB	CATCH BASIN
CLF	CHAIN LINK FENCE
CLRM	CLASSROOM
CONC	CONCRETE
EX	EXISTING
FH	FIRE HYDRANT
HP	HYDRO POLE
LS	LIGHT STANDARD
MAX	MAXIMUM
MH	MAN HOLE
MIN	MINIMUM
SIB	STANDARD IRON BAR
▲	ENTRANCE TO BLDG.

REVISIONS	
NO	REVISIONS
1	ISSUED FOR BUILDING PERMIT
2	
3	
DRAWINGS ARE NOT TO BE SCALED. CONTRACTOR MUST
CHECK AND VERIFY ALL DIMENSIONS AND CONDITIONS ON
THE PROJECT, AND MUST REPORT ANY DISCREPANCIES TO
THE ARCHITECTS BEFORE PROCEEDING WITH THE WORK.
THE USE OF THIS DRAWING OR PART THEREOF IS FORBIDDEN
WITHOUT THE WRITTEN APPROVAL OF THE ARCHITECTS.



55 REGIONAL RD 20
(4) SINGLE PORTABLE
CLASSROOM DEMO

55 Regional Road 20
STONE CREEK, ONTARIO, L8J 2W8

SITE PLAN

GRGURIC
ARCHITECTS
INCORPORATED

28 KING STREET EAST, UNIT B
STONE CREEK, ONTARIO, L8G 1J8
Tel. 905-664-8735 Fax. 905-664-8737
Web: www.2gai.com


SCALE: AS NOTED	PROJECT: 2024-24
START DATE: DEC 2024	DRAWING: A1.00
DRAWN: AH	
CHECKED: W.P.	
PRINT DATE: 01/17/25	

GENERAL NOTES

- GENERAL NOTE FOR ALL REMOVED PORTABLES
1. ALL ELECTRICAL LINES & CONNECTIONS AT REMOVED PORTABLES ARE TERMINATED
2. REMOVE ALL EXISTING BLOCK PIERS & ANCHORS C/W ALL EX. CONCRETE PADS / FOOTINGS AS REQUIRED.
3. EXISTING PORTABLE SKIRTING TO BE REMOVED BY PORTABLE MOVING CONTRACTOR.
4. EXISTING ASPHALT PATHWAYS TO BE REINSTATED, CUT BACK OR INSTALLED WHERE REQUIRED
(GENERAL CONTRACTOR TO CONFIRM EXISTING ASPHALT LAYOUT BELOW PORTABLES)
5. MAKE GOOD ALL DISTURBED AND DAMAGED SURFACES CAUSED BY PORTABLE REMOVAL
- CONTRACTOR IS RESPONSIBLE FOR ENSURING THAT ALL MATERIALS AND WORK ARE FENCED
OFF FROM EXISTING PLAY AREAS AND PARKING LOT ACCESS IS MAINTAINED.
REPLACE ALL SOD AND / OR ASPHALT PAVING DISTURBED
WITH NEW SOD AND ASPHALT PAVING TO MATCH EXISTING WHERE REQUIRED.
PATCH, REPAIR, REPLACE AND MAKE GOOD ALL SURFACES DISTURBED BY CONSTRUCTION
ACTIVITIES WITH MATERIALS TO MATCH EXISTING DISTURBED SURFACES.

CONSTRUCTION NOTES

- C1 EXISTING SINGLE PORTABLE TO BE RELOCATED

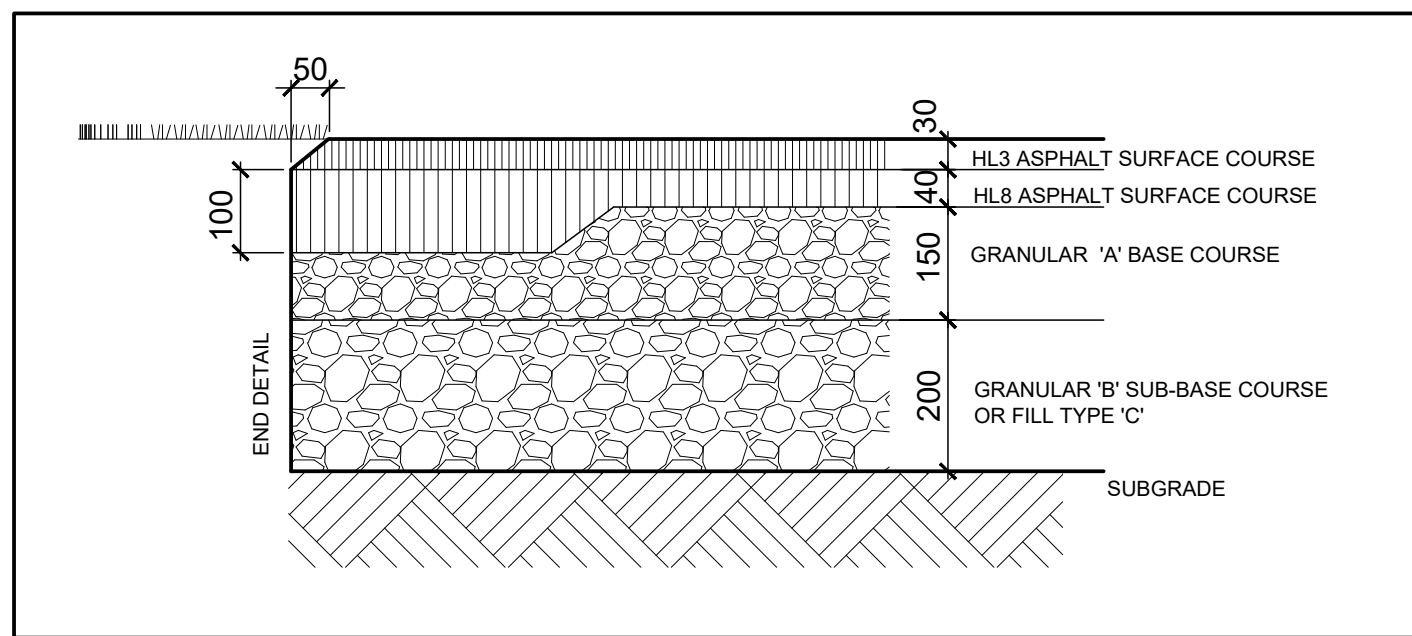

1 MEDIUM DUTY ASPHALT DETAIL (TYP.)
SCALE: 1:10