



CONSULTANTS

NO	DATE	ISSUED FOR
05	2019.09.26	PERMIT/TENDER
04	2019.08.02	CLIENT REVIEW
03	2019.06.27	CLIENT REVIEW
02	2019.05.30	CLIENT MEETING
01	2019.05.13	COSTING
00	2019.05.02	CLIENT MEETING



UNIT A ARCHITECTURE INC.
151 SHAW STREET
TORONTO, ONTARIO M6J 2W6
T. 416 516 4656
F. 416 516 6690

PROJECT TITLE
**ETOBICOKE OLYMPIUM
INTERIOR ALTERATIONS**

PROJECT ADDRESS
590 RATHBURN ROAD
TORONTO, ON
M6C 3T3

PROJECT NUMBER
1826


DRAWING TITLE
**PART FLR PLAN
STAFF & CHANGE RM
PARTITION LAYOUT**

DRAWING DATE
APR 2019

DRAWING SCALE
1/4"=1'0" @ ANSI D [22"X34"]

DRAWING NO.

A101

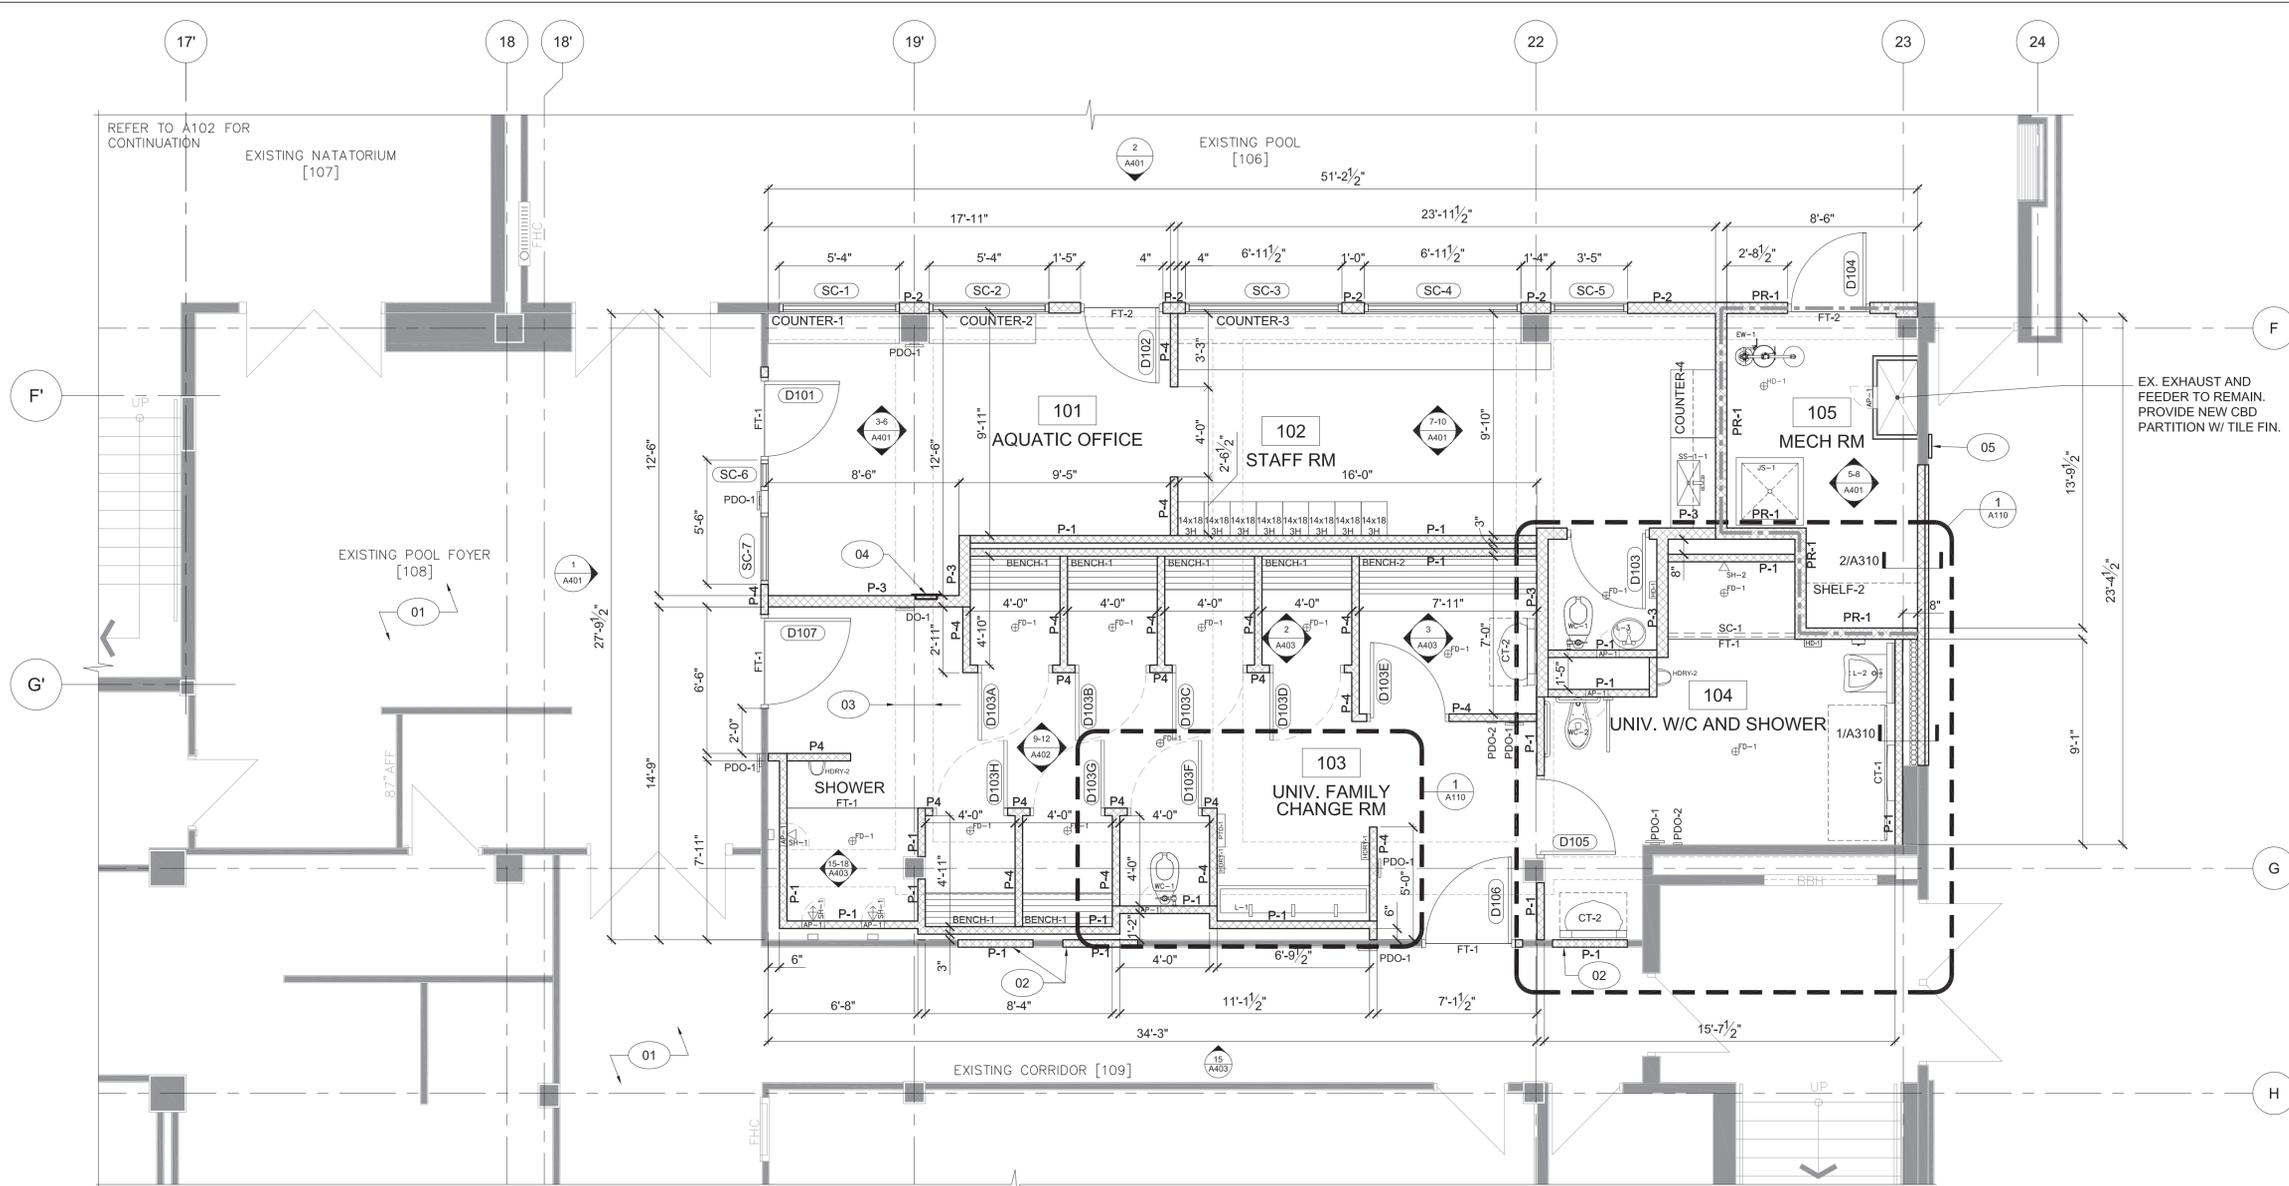

1 PARTIAL GROUND FLOOR PLAN

DRAWING LEGEND

- EXISTING TO REMAIN
- NEW BLOCK PARTITION, TO UIS SLAB
- NEW HM FRAME AND SCREEN
- EXISTING CONC. BEAM BELOW TO REMAIN
- MIN. 1HR FIRE RATING
MIN. 3/4HR FRR OPENING
FIRES TOP/SMOKESEAL ALL PENETRATIONS

- SECTION 09 31 00 TILING**
- AP-1: ACCESS PANEL. COORDINATE WITH MASONRY CONTRACTOR
- SECTION 08 70 00 DOOR HARDWARE**
- PDO-1: VERTICAL POWER DOOR OPERATOR. COORDINATE WITH ELEC.
 - PDO-2: POWER DOOR OPERATOR LOCK FEATURE COORDINATE WITH ELEC.
- SECTION 10 80 00 WASHROOM ACCESSORIES:**
- CT-1: ADULT SIZED CHANGE TABLE
 - CT-2: CHILD SIZED CHANGE TABLE
 - HDY-1: HAND DRYER
 - HDY-2: HAIR DRYER
 - PTD-1: PAPER TOWEL DISPENSER
 - SC-1: SHOWER CURTAIN


- DIV 22 PLUMBING (REFER TO MECHANICAL DWGS):**
- FD-1: FLOOR DRAIN
 - HD-1: FLOOR DRAIN, HEAVY DUTY
 - EW-1: EYEWASH STATION
 - SH-1: SHOWERHEAD, INSTITUTIONAL GRADE
 - SH-2: HAND SHOWERHEAD, INSTITUTIONAL GRADE
 - SS-1-1: BARRIER FREE KITCHEN SINK
 - L-1: BARRIER FREE SOLID SURFACE SINK
 - L-2: SINK BARRIER FREE
 - L-3: SINK WASHROOM
 - JS-1: JANITORIAL SLOP SINK
 - WC-1: WATER CLOSET
 - WC-2: BARRIER FREE WATER CLOSET

GENERAL NOTES:

1. COORDINATE WITH MECH., AND ELEC. FOR FIXTURE AND EQUIPMENT LOCATIONS PRIOR TO CORING.
2. REFER TO FFE PLAN FOR FIXED EQUIPMENT LOCATIONS/TYPES.
3. LINTELS IN NON-LOAD BEARING MASONRY WALLS TO BE INSTALLED IN CONFORMANCE WITH STRUCTURAL DRAWINGS, STANDARD DETAIL 'M1, SHEET S010 - STEEL LINTEL' UNO.
4. COORDINATE ALL CHASE WALL AND CAVITY DEPTHS WITH MECHANICAL PLUMBING DRAWINGS AND CONTRACTOR PRIOR TO BLOCK INSTALLATION

CONSTRUCTION NOTES:

- 01 PROTECT EXISTING CORRIDOR, POOL AND POOL FOYER. PATCH, REPAIR AND MAKE GOOD AREAS AFFECTED BY CONSTRUCTION TO MATCH EXISTING ADJACENT AREAS.
- 02 BLOCK INFILL OF EXISTING OPENING. TOOTH OUT ADJACENT BLOCK TO MAINTAIN EXISTING COURSING.
- 03 DASHED LINE OF CONCRETE BEAM BELOW. SITE VERIFY ALL AREAS VIA RADAR SCANNING AND VISUAL INSPECTION PRIOR TO CORE DRILLING ACTIVITIES.
- 04 RELOCATED POWER PANEL REFER TO AND COORDINATE WITH ELECTRICAL DRAWINGS. INSTALL MIN. 12" CLEAR OF ADJACENT WALL
- 05 PROVIDE COLOR MATCH INSULATED ALUM. SHEET METAL PATCH IN AREAS OF MECHANICAL DEMOLITION. REFER TO DWG. 2/A310 AND MECH DRAWINGS FOR QUANTITIES.

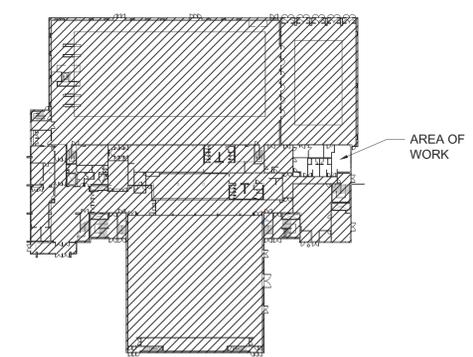

GROUND FLOOR KEY PLAN

