

PROFESSIONAL STAMP or SEAL



CONSULTANTS

NO	DATE	ISSUED FOR
01	2019.09.26	PERMIT/TENDER
00	2019.08.02.	CLIENT REVIEW



UNIT A ARCHITECTURE INC.
151 SHAW STREET
TORONTO, ONTARIO M6J 2W6
T. 416 516 4656
F. 416 516 6690

PROJECT TITLE
ETOBICOKE OLYMPIUM
INTERIOR ALTERATIONS

PROJECT ADDRESS
590 RATHBURN ROAD
TORONTO, ON
M6C 3T3

PROJECT NUMBER
1826


DRAWING TITLE
**PART FLR PLAN
STAFF & CHANGE RM
FLOOR FINISH**

DRAWING DATE
JULY 2019

DRAWING SCALE
1/4"=1'0" @ ANSI D [22"X34"]



DRAWING NO.
A104

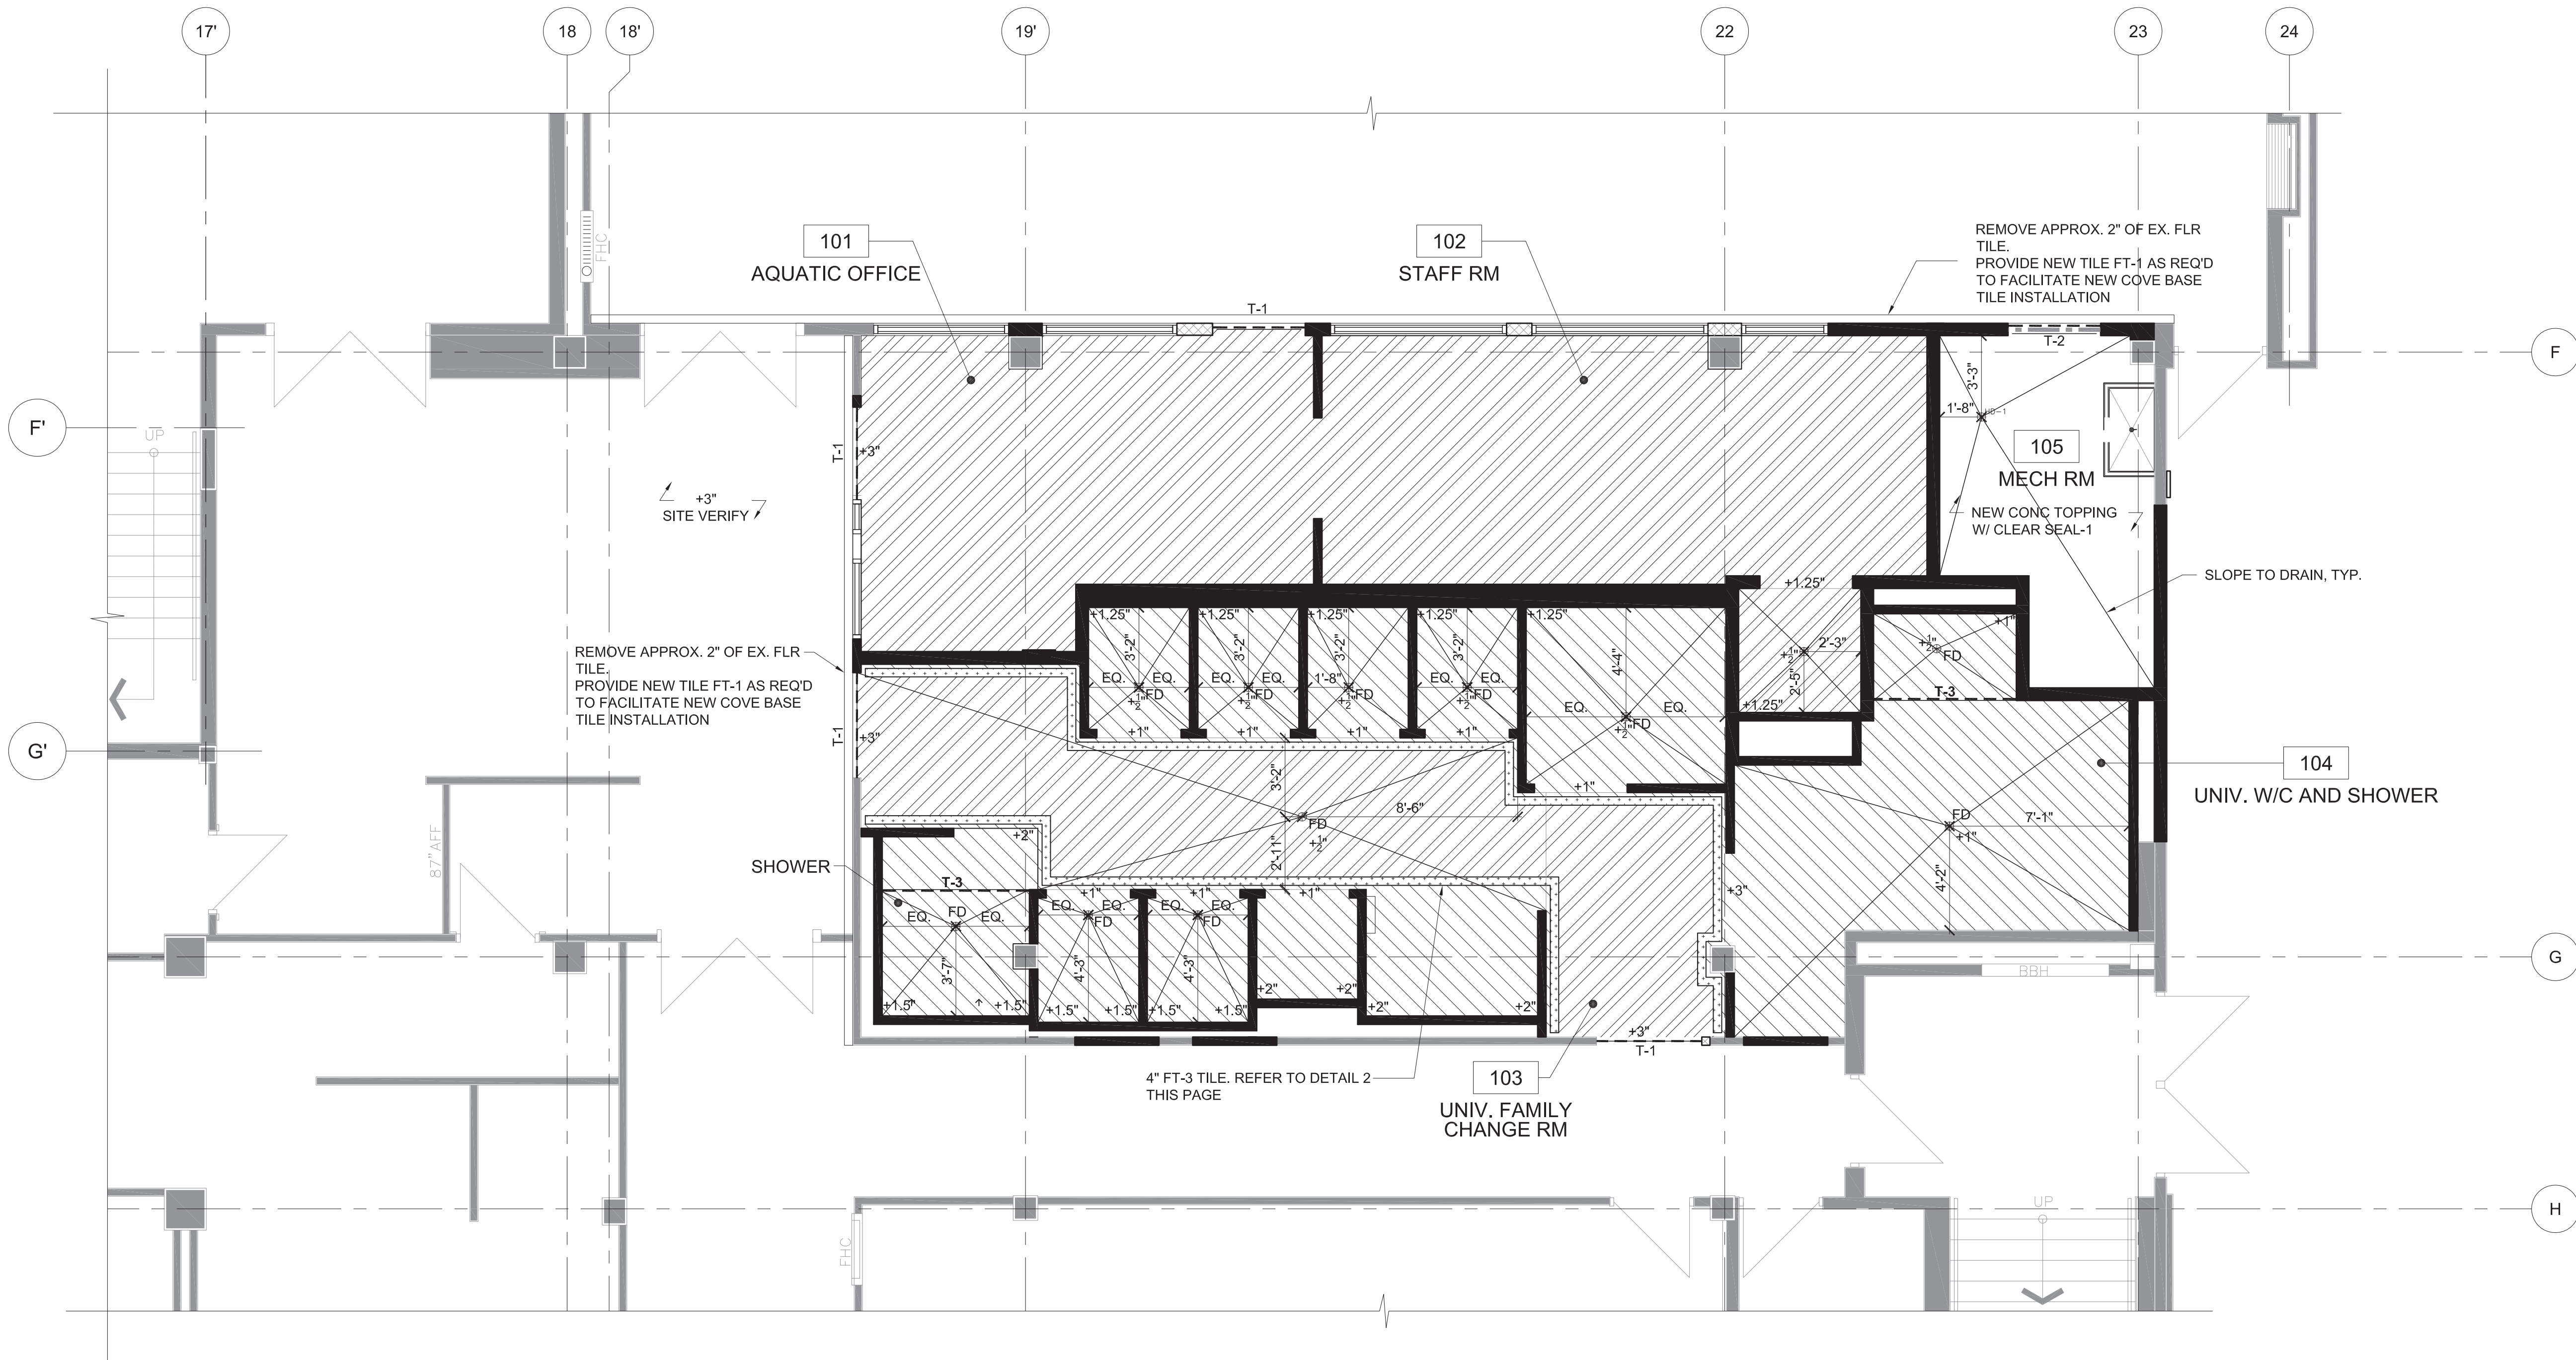


1 PARTIAL GROUND FLOOR PLAN

DRAWING LEGEND


	EXISTING TO REMAIN
	NEW BLOCK PARTITION, REFER TO PARTITION PLAN FOR DETAILS
	FT-1
	FT-2
	FT-3
	FD
	T-1
	T-2
	T-3
	+X"

GENERAL NOTES:

- COORDINATE WITH MECH. AND ELEC. FOR FIXTURE AND EQUIPMENT LOCATIONS PRIOR TO CORING.
- REFER TO FFE PLAN FOR FIXED EQUIPMENT LOCATIONS/TYPES.
- ALL SLOPE TO DRAIN ("FD") TO BE MAX. 2% UNO

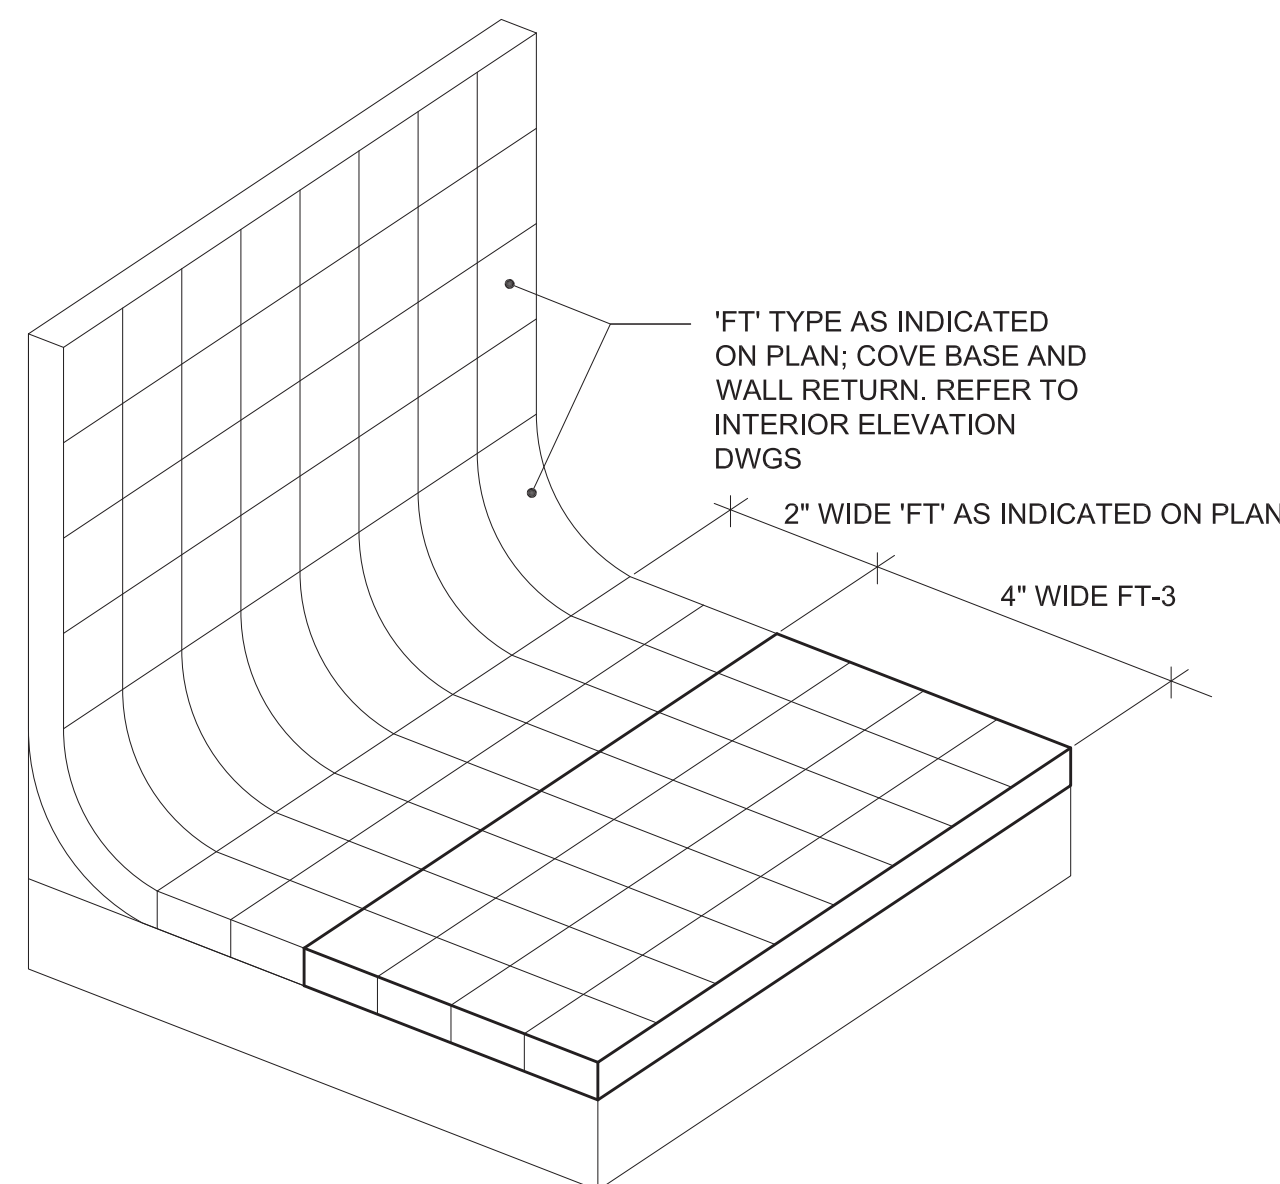

2 DETAIL - TILE TRANSITION DIAGRAM NTS

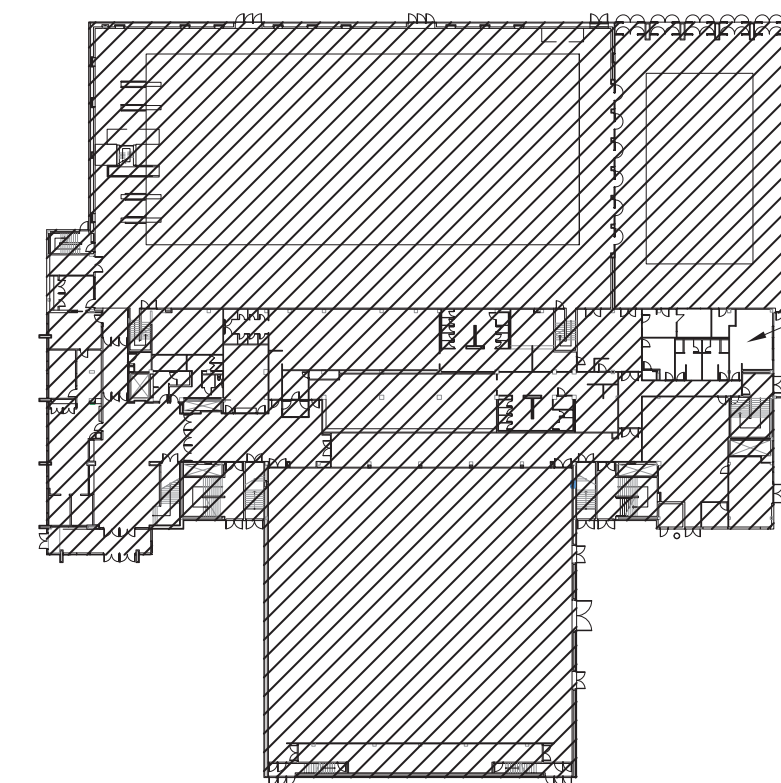

GROUND FLOOR KEY PLAN

