




1 DEMO PARAPET SECTION DETAIL-ROOF B1  
A600 SCALE: 1:5

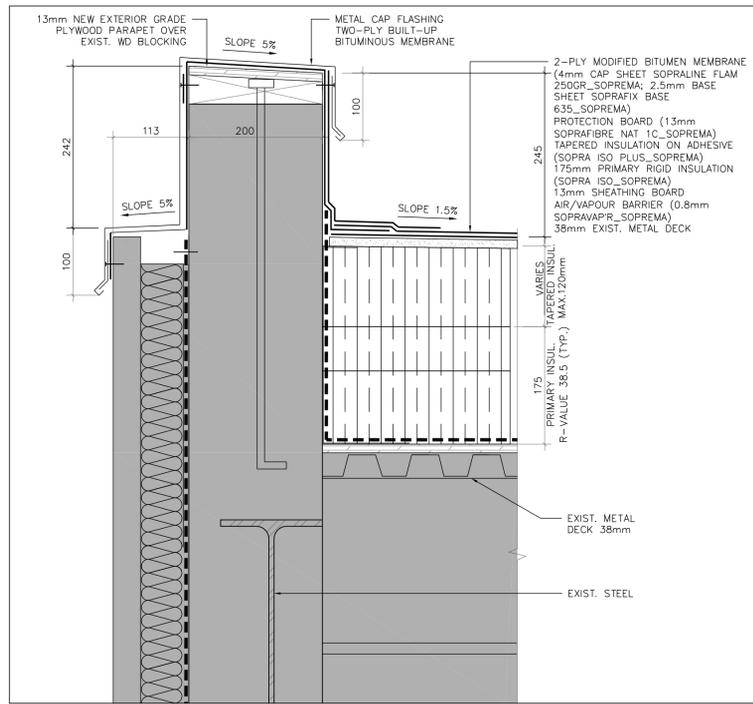


1 PROPOSED PARAPET SECTION DETAIL-ROOF B1  
A600 SCALE: 1:5

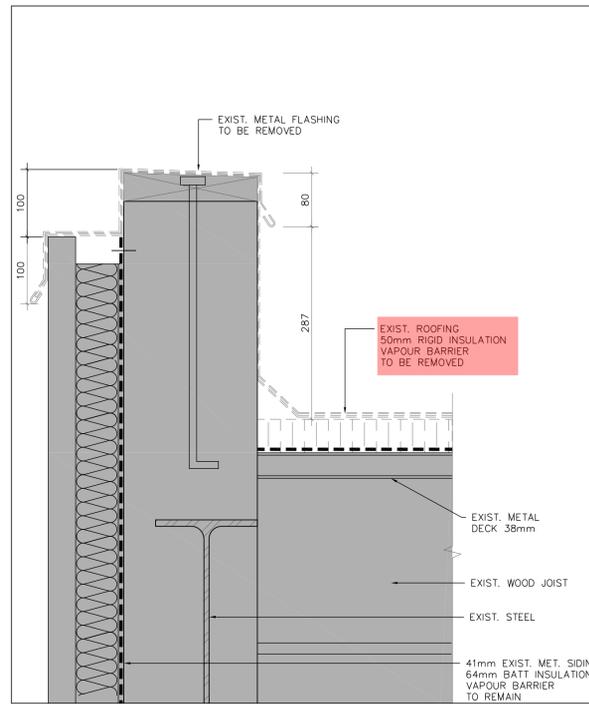


2 DEMO PARAPET SECTION DETAIL-ROOF B1  
A600 SCALE: 1:5

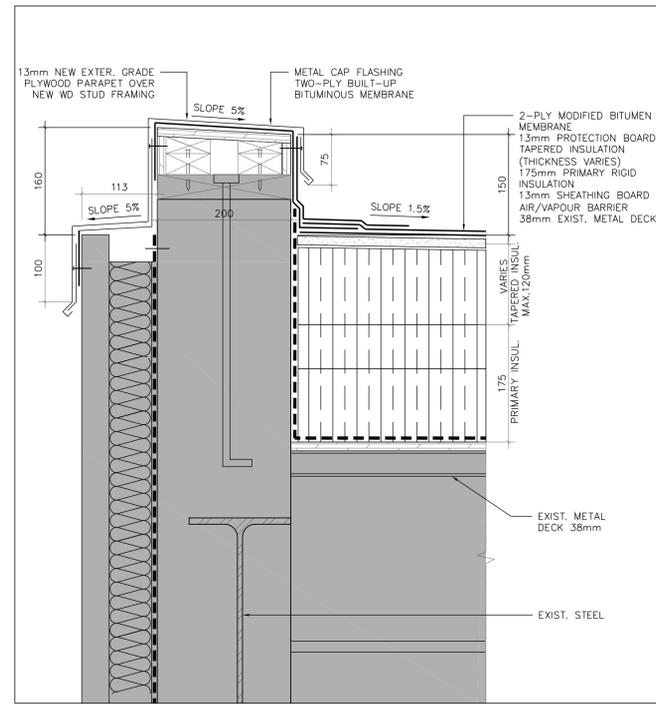


2 PROPOSED PARAPET SECTION DETAIL-ROOF B1  
A600 SCALE: 1:5

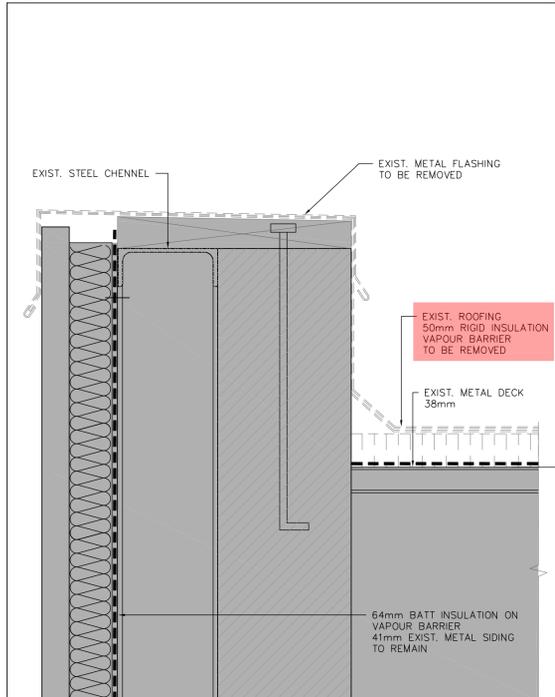


3 DEMO PARAPET SECTION DETAIL-ROOF B1  
A600 SCALE: 1:5

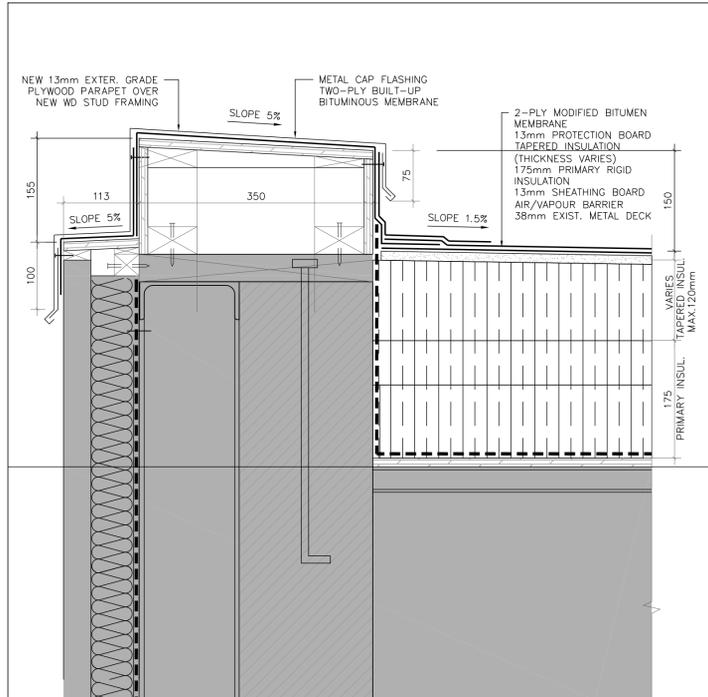

3 PROPOSED PARAPET SECTION DETAIL-ROOF B1  
A600 SCALE: 1:5

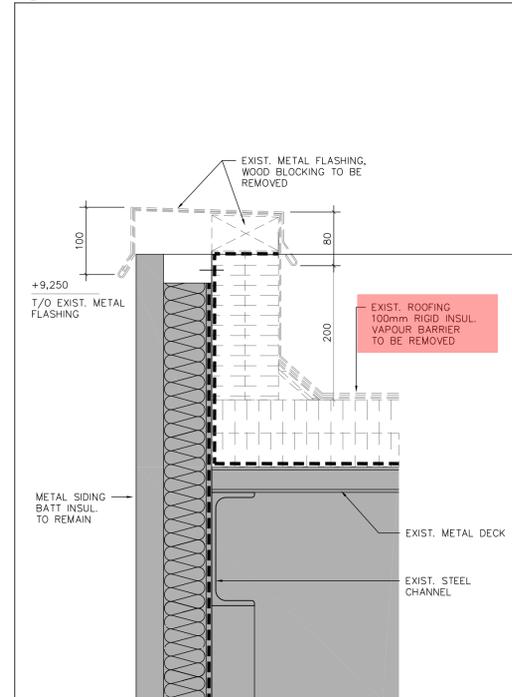

4 DEMO PARAPET SECTION DETAIL-ROOF B1  
A600 SCALE: 1:5

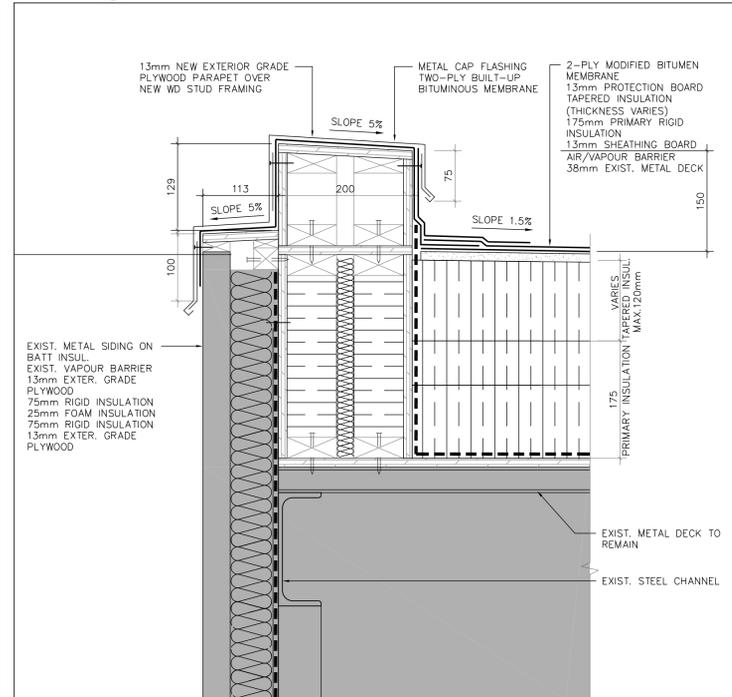

4 PROPOSED PARAPET SECTION DETAIL-ROOF B1  
A600 SCALE: 1:5

#	DATE	REVISION
5	2024-09-17	ISSUED FOR ADDENDUM 3
4	2024-07-04	ISSUED FOR TENDER
3	2024-06-21	ISSUED FOR PRE-TENDER REVIEW
2	2024-05-15	ISSUED FOR BUILDING PERMIT
1	2024-01-18	ISSUED FOR CLIENT REVIEW

THE ARCHITECT IS NOT RESPONSIBLE FOR THE ACCURACY OF SURVEY, STRUCTURAL, MECHANICAL, ELECTRICAL, ETC. ENGINEERING INFORMATION SHOWN ON THE DRAWING. REFER TO THE APPROPRIATE ENGINEERING DRAWINGS BEFORE PROCEEDING WITH WORK.

CONTRACTOR SHALL CHECK ALL DIMENSIONS ON THE WORK AND REPORT ANY DISCREPANCY TO THE ARCHITECT BEFORE PROCEEDING. CONSTRUCTION MUST CONFORM TO ALL APPLICABLE CODES AND REQUIREMENTS OF AUTHORITIES HAVING JURISDICTION.

THE DRAWING IS NOT TO BE SCALED. THIS DRAWING IS NOT TO BE USED FOR CONSTRUCTION UNLESS SIGNED BY THE ARCHITECT.

ISSUED FOR CONSTRUCTION

SIGNATURE \_\_\_\_\_  
DATE \_\_\_\_\_

client:

client project no. \_\_\_\_\_

project: **MAVIS S. MECH. & ROOF RENEWAL**  
CITY OF MISSISSAUGA

3185 MAVIS RD, MISSISSAUGA, ON L5C 1T7

consultant:

north

Paul Didur  
LICENSEE 3572

**pda** Paul Didur Architect Inc.  
BCDN No. 2033

222 Islington Ave., Suite 260  
Toronto, Ontario, M8V 3W7  
E-mail: pda@pdarchinc.com W: www.pdarchinc.com  
T-416 928 1041 F-416 928 1051

project architect: PD project designer: PD

sheet title: **PARAPET DETAILS**

scale: AS NOTED	drawn by: NH/HP	checked by: PD	drawing no. A600
project no. 22312	plot date: 2024-07-04		

