


- NOTES:
- ALL 10 80 00 WASHROOM ACCESSORIES MUST BE LOCATED OR MARKED WITH TEMPORARY TAPE/ADHESIVE MATERIAL FOR CONSULTANT REVIEW PRIOR TO FINAL ANCHORING/INSTALLATION TO DIMENSIONS INDICATED. RELOCATE WASHROOM ACCESSORIES AS INSTRUCTED BY CONSULTANT OR JURISDICTIONAL AUTHORITY HAVING APPROVAL.
 - ALL ELEVATIONS AND PLANS ARE TO BE READ IN CONJUNCTION WITH S-M-E DRAWINGS AND ARCHITECTURAL PLANS FOR EXACT LOCATIONS.
 - FOR ALL FINISHES REFER TO A700 SERIES AND ARCHITECTURAL SPECIFICATIONS FOR ADDITIONAL DETAILS.


F/O - FACE OF
C - CENTRE OF

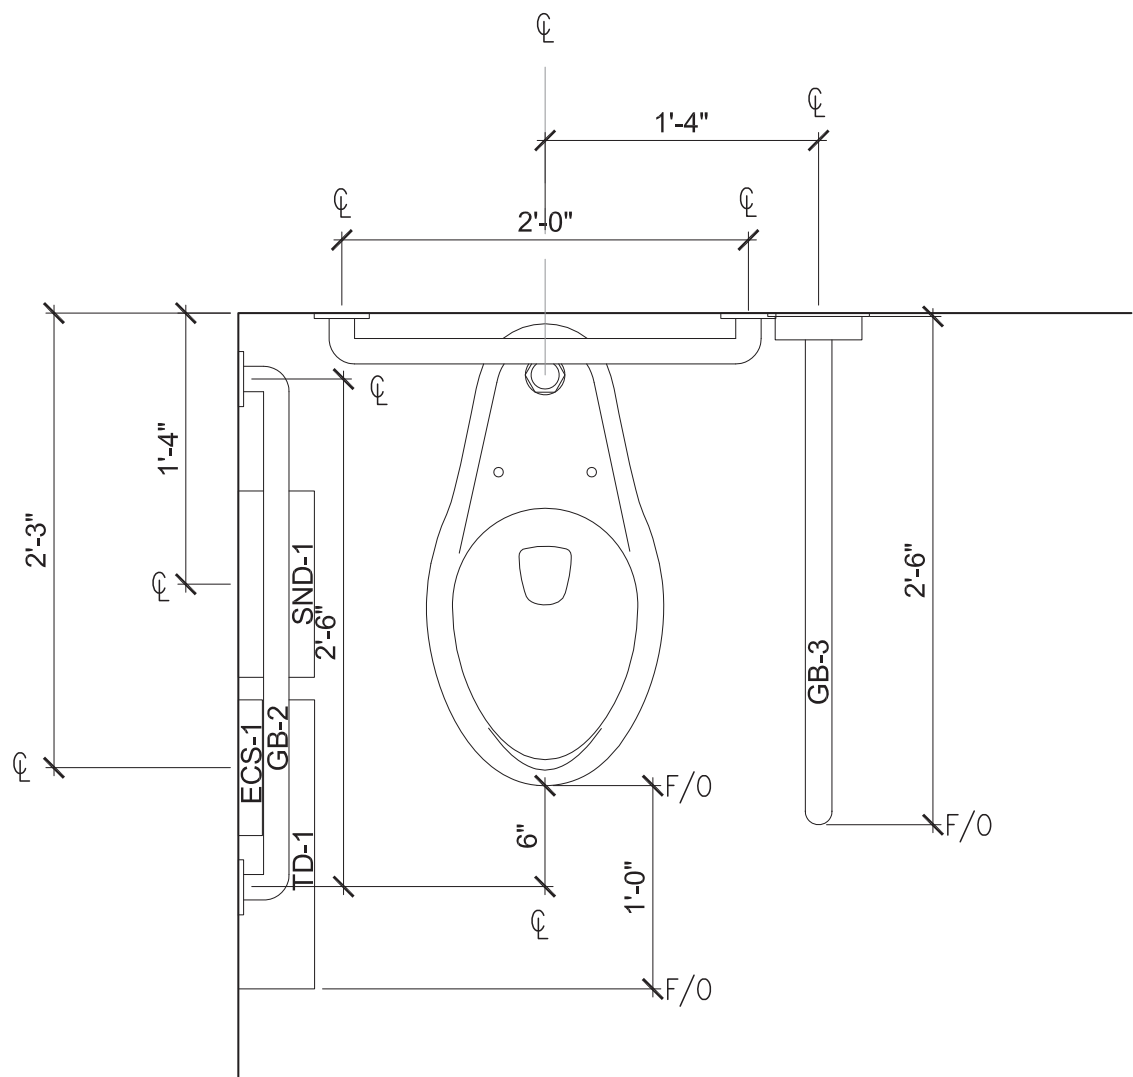

1 PART PLAN W/C DETAILS
1/2" = 1'-0"

2 ACCESSIBLE WC
NTS

CRIT. DIMENSIONS AS SHOWN MUST BE COORDINATED WITH MECHANICAL DWGS AND CONTRACTOR PRIOR TO INSTALLATION.


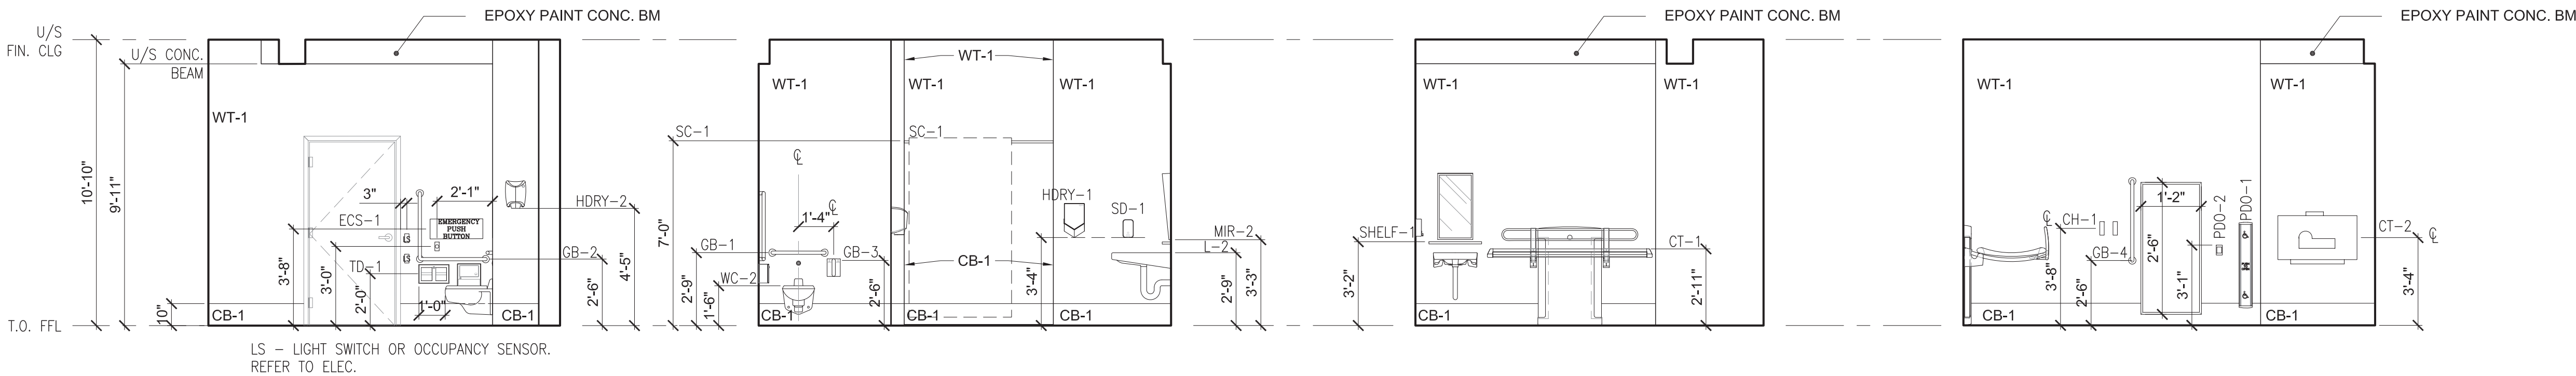


3 UNIVERSAL CHANGE RM
1/4" = 1'-0"

4 UNIVERSAL CHANGE RM
1/4" = 1'-0"

5 UNIVERSAL CHANGE RM
1/4" = 1'-0"

6 UNIVERSAL CHANGE RM
1/4" = 1'-0"

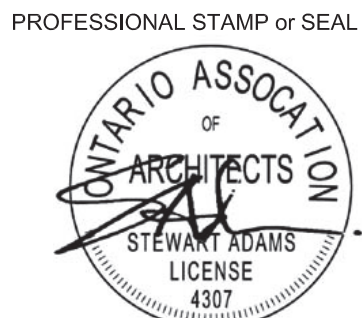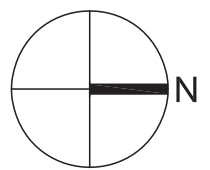

CONSULTANTS

NO	DATE	ISSUED FOR
05	2019.09.26	PERMIT/TENDER
04	2019.08.02	CLIENT REVIEW
03	2019.06.27	CLIENT REVIEW
02	2019.05.30	CLIENT MEETING
01	2019.05.13	COSTING
00	2019.05.02	CLIENT MEETING



UNIT A ARCHITECTURE INC.
151 SHAW STREET
TORONTO, ONTARIO M6J 2W6
T. 416 516 4656
F. 416 516 6690

PROJECT TITLE
ETOBICOKE OLYMPIUM
INTERIOR ALTERATIONS

PROJECT ADDRESS
590 RATHBURN ROAD
TORONTO, ON
M6C 3T3

PROJECT NUMBER
1826

DRAWING TITLE
PART FLR PLAN
ROOM 103, 102A + 104

DRAWING DATE
APR 2019

DRAWING SCALE
AS NOTED

0 6" 8'-0"

DRAWING NO.

A110