



## Addendum 2

Issued May 3, 2024

The following information changes the competitive process documents issued on Friday, April 19, 2024.

### GENERAL INFORMATION

Item 1: Refer to appended Architectural Addendum No. 1 (4 pages), prepared by NGA Architects and dated May 2, 2024.

### QUESTIONS AND RESPONSES

Refer to General Information Item 1.

---

**End of Addendum 2**



## ADDENDUM #01

RE: REQUEST FOR TENDER #2024-161-P01953  
Parkdale Elementary School – Gym & Main Entrance Renovation Project

---

May 2, 2024

Please review the following addendum. This document shall be considered a component of TENDER #2024-161-P01953. All other terms and conditions remain the same.

### Clarification/Change:

- 1) **Question:** Please confirm notes M.G.A.T. This note is all over the drawings with no real details as to the requirement. It is unknown how to Make Good All Trades. Please provide details for pricing.

**Answer:** As noted in the drawing package, patch and repair as required.

- 2) **Question:** Please provide proper details on the requirements for the gym ceiling. Is this a flat ceiling, or bulkhead? Is framing existing? Please provide details and a section?

**Answer:** Refer to the attached images #1 and #2. There are no existing drawings.

- 3) **Question:** in the Gym, are new Fabric Acoustic Panels required, or new Tectum Panels required, as per the spec? Please clarify.

**Answer:** New Tectum panels are required.

- 4) **Question:** Please confirm the requirements for the School Logos to be installed in the gym. What material is to be used? Is this to be completed by the GC, or by the Gymnasium Equipment supplier?

**Answer:** The digital file for the logo will be provided to the successful general contractor to coordinate the supply and installation with the gym equipment supplier.

- 5) **Question:** Specifications included section 10 11 13, however these items do not appear to be shown on the drawings. Please clarify if these are required.



## ADDENDUM #01

**RE: REQUEST FOR TENDER #2024-161-P01953  
Parkdale Elementary School – Gym & Main Entrance Renovation Project**

---

**Answer:** Refer to the attached architectural drawings A103, dated April 30, 2024, regarding the new whiteboard placement and measurements.

- 6) **Question:** On behalf of Gerflor Canada we request Rec6.2mm replace Multi-Use 6.2 for Section 096566 Resilient Athletic Surfacing Item #2.1.1 as the true equivalent to MultiFlex. Thank you.

**Answer:** Not acceptable.

- 7) **Question:** We would like to request Funktion VSport 710 as an approved equivalent for section 09 65 66 <https://calibersport.com/floors/vsport-710/>

**Answer:** Not acceptable.

- 8) **Question:** Please accept Forum Athletic Products as equal to bid section 11 66 23 Gymnasium Equipment. Our links to equal products for the Basketball Backstops and Wall Padding can be found here:

<https://www.forumathletic.ca/product/ceiling-mount-ffrb/>

<https://www.forumathletic.ca/product/wall-mount-side-fold-basketball-backstop/>

<https://www.forumathletic.ca/product/permanent-wall-padding/>

**Answer:** Forum Athletic Products as equal to bid section 11 66 23 Gymnasium Equipment is acceptable.

- 9) **Comment:** Concerning the installation of new lighting on the main facade, as depicted on sheet E1.03, it is recommended to avoid drilling into the stone. Instead, opt for installing the new lighting at mortar joints to ensure that any holes made are easily reversible and repairable in the future.

## ADDENDUM #01


RE: REQUEST FOR TENDER #2024-161-P01953  
Parkdale Elementary School – Gym & Main Entrance Renovation Project

---


Image #1




Image #2

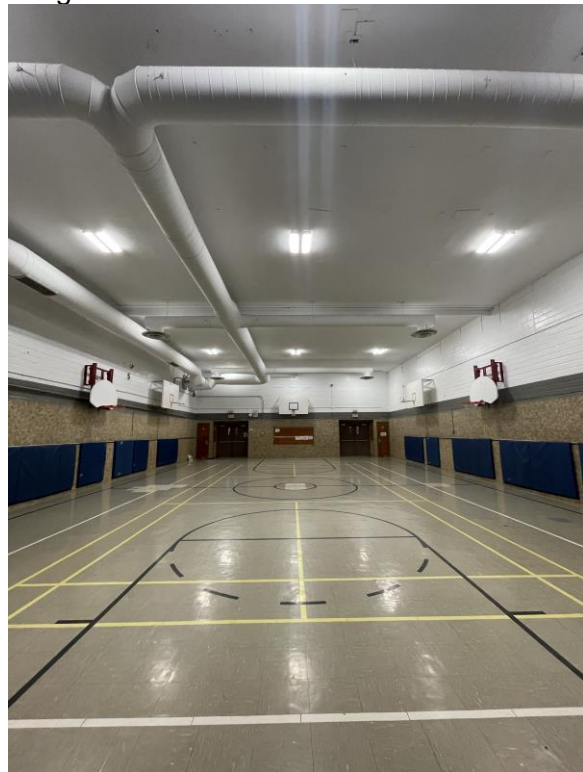

- END -

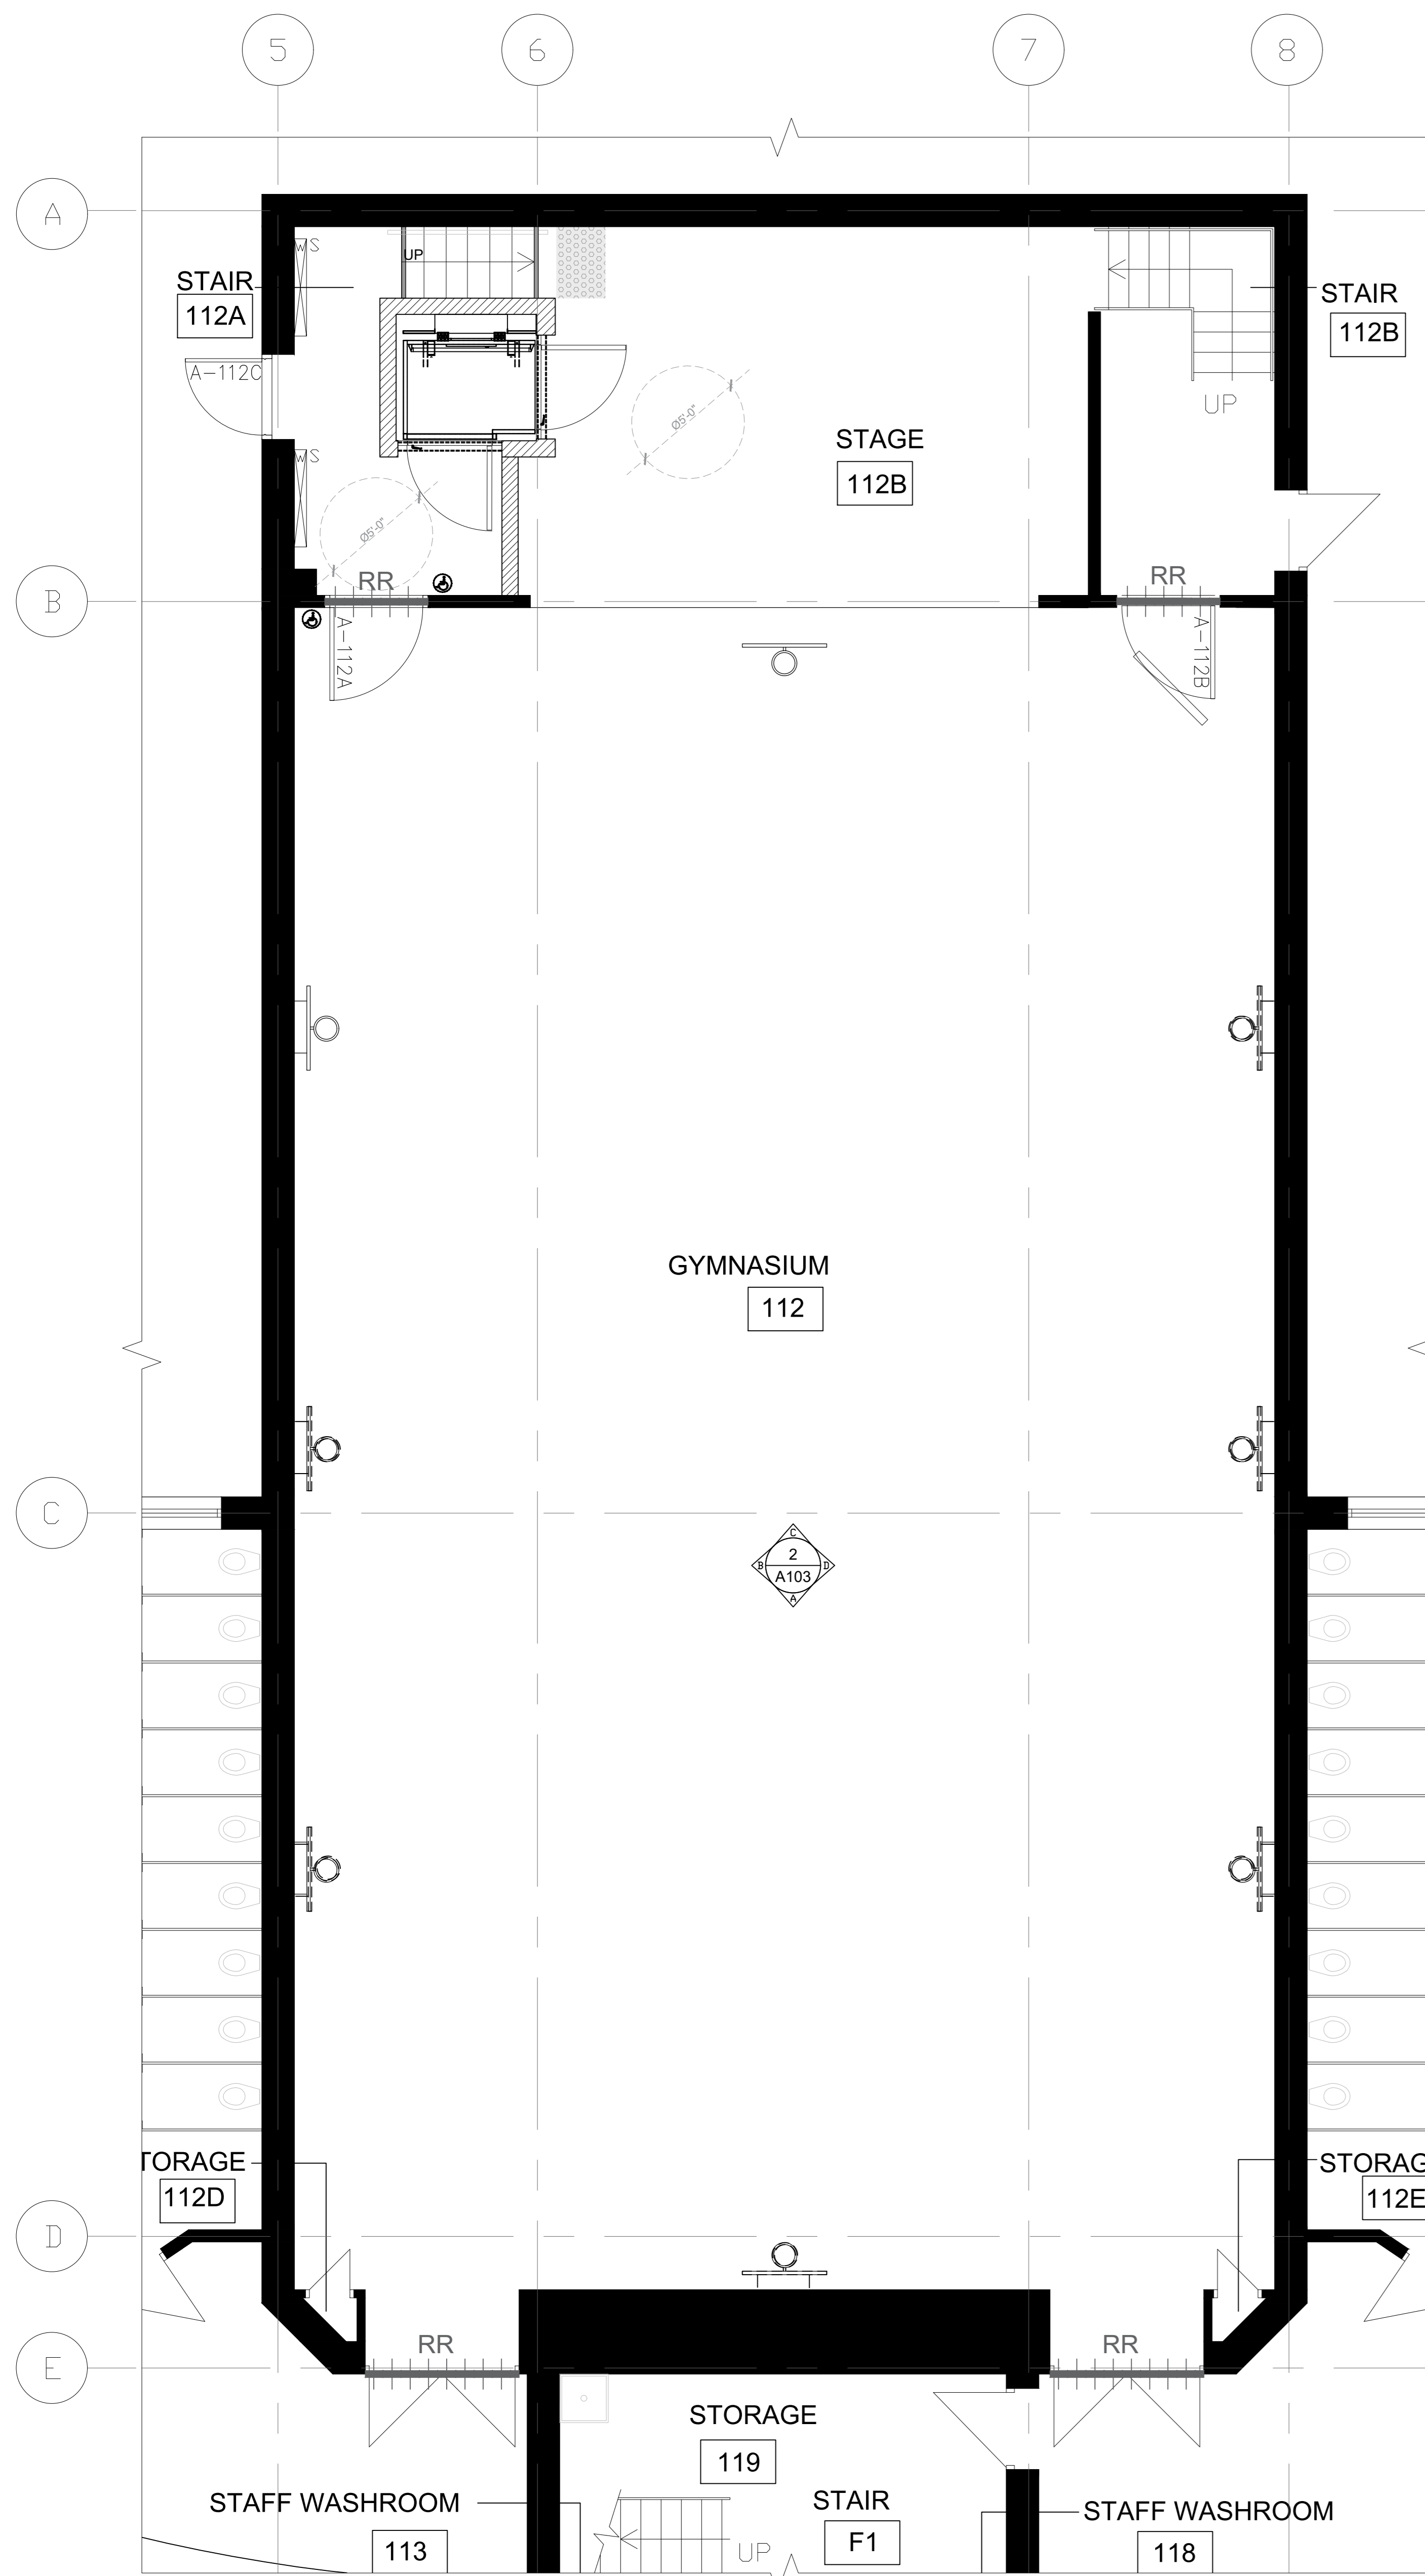

1 GYMNASIUM FLOOR PLAN  
SCALE: 1/4"=1'-0"

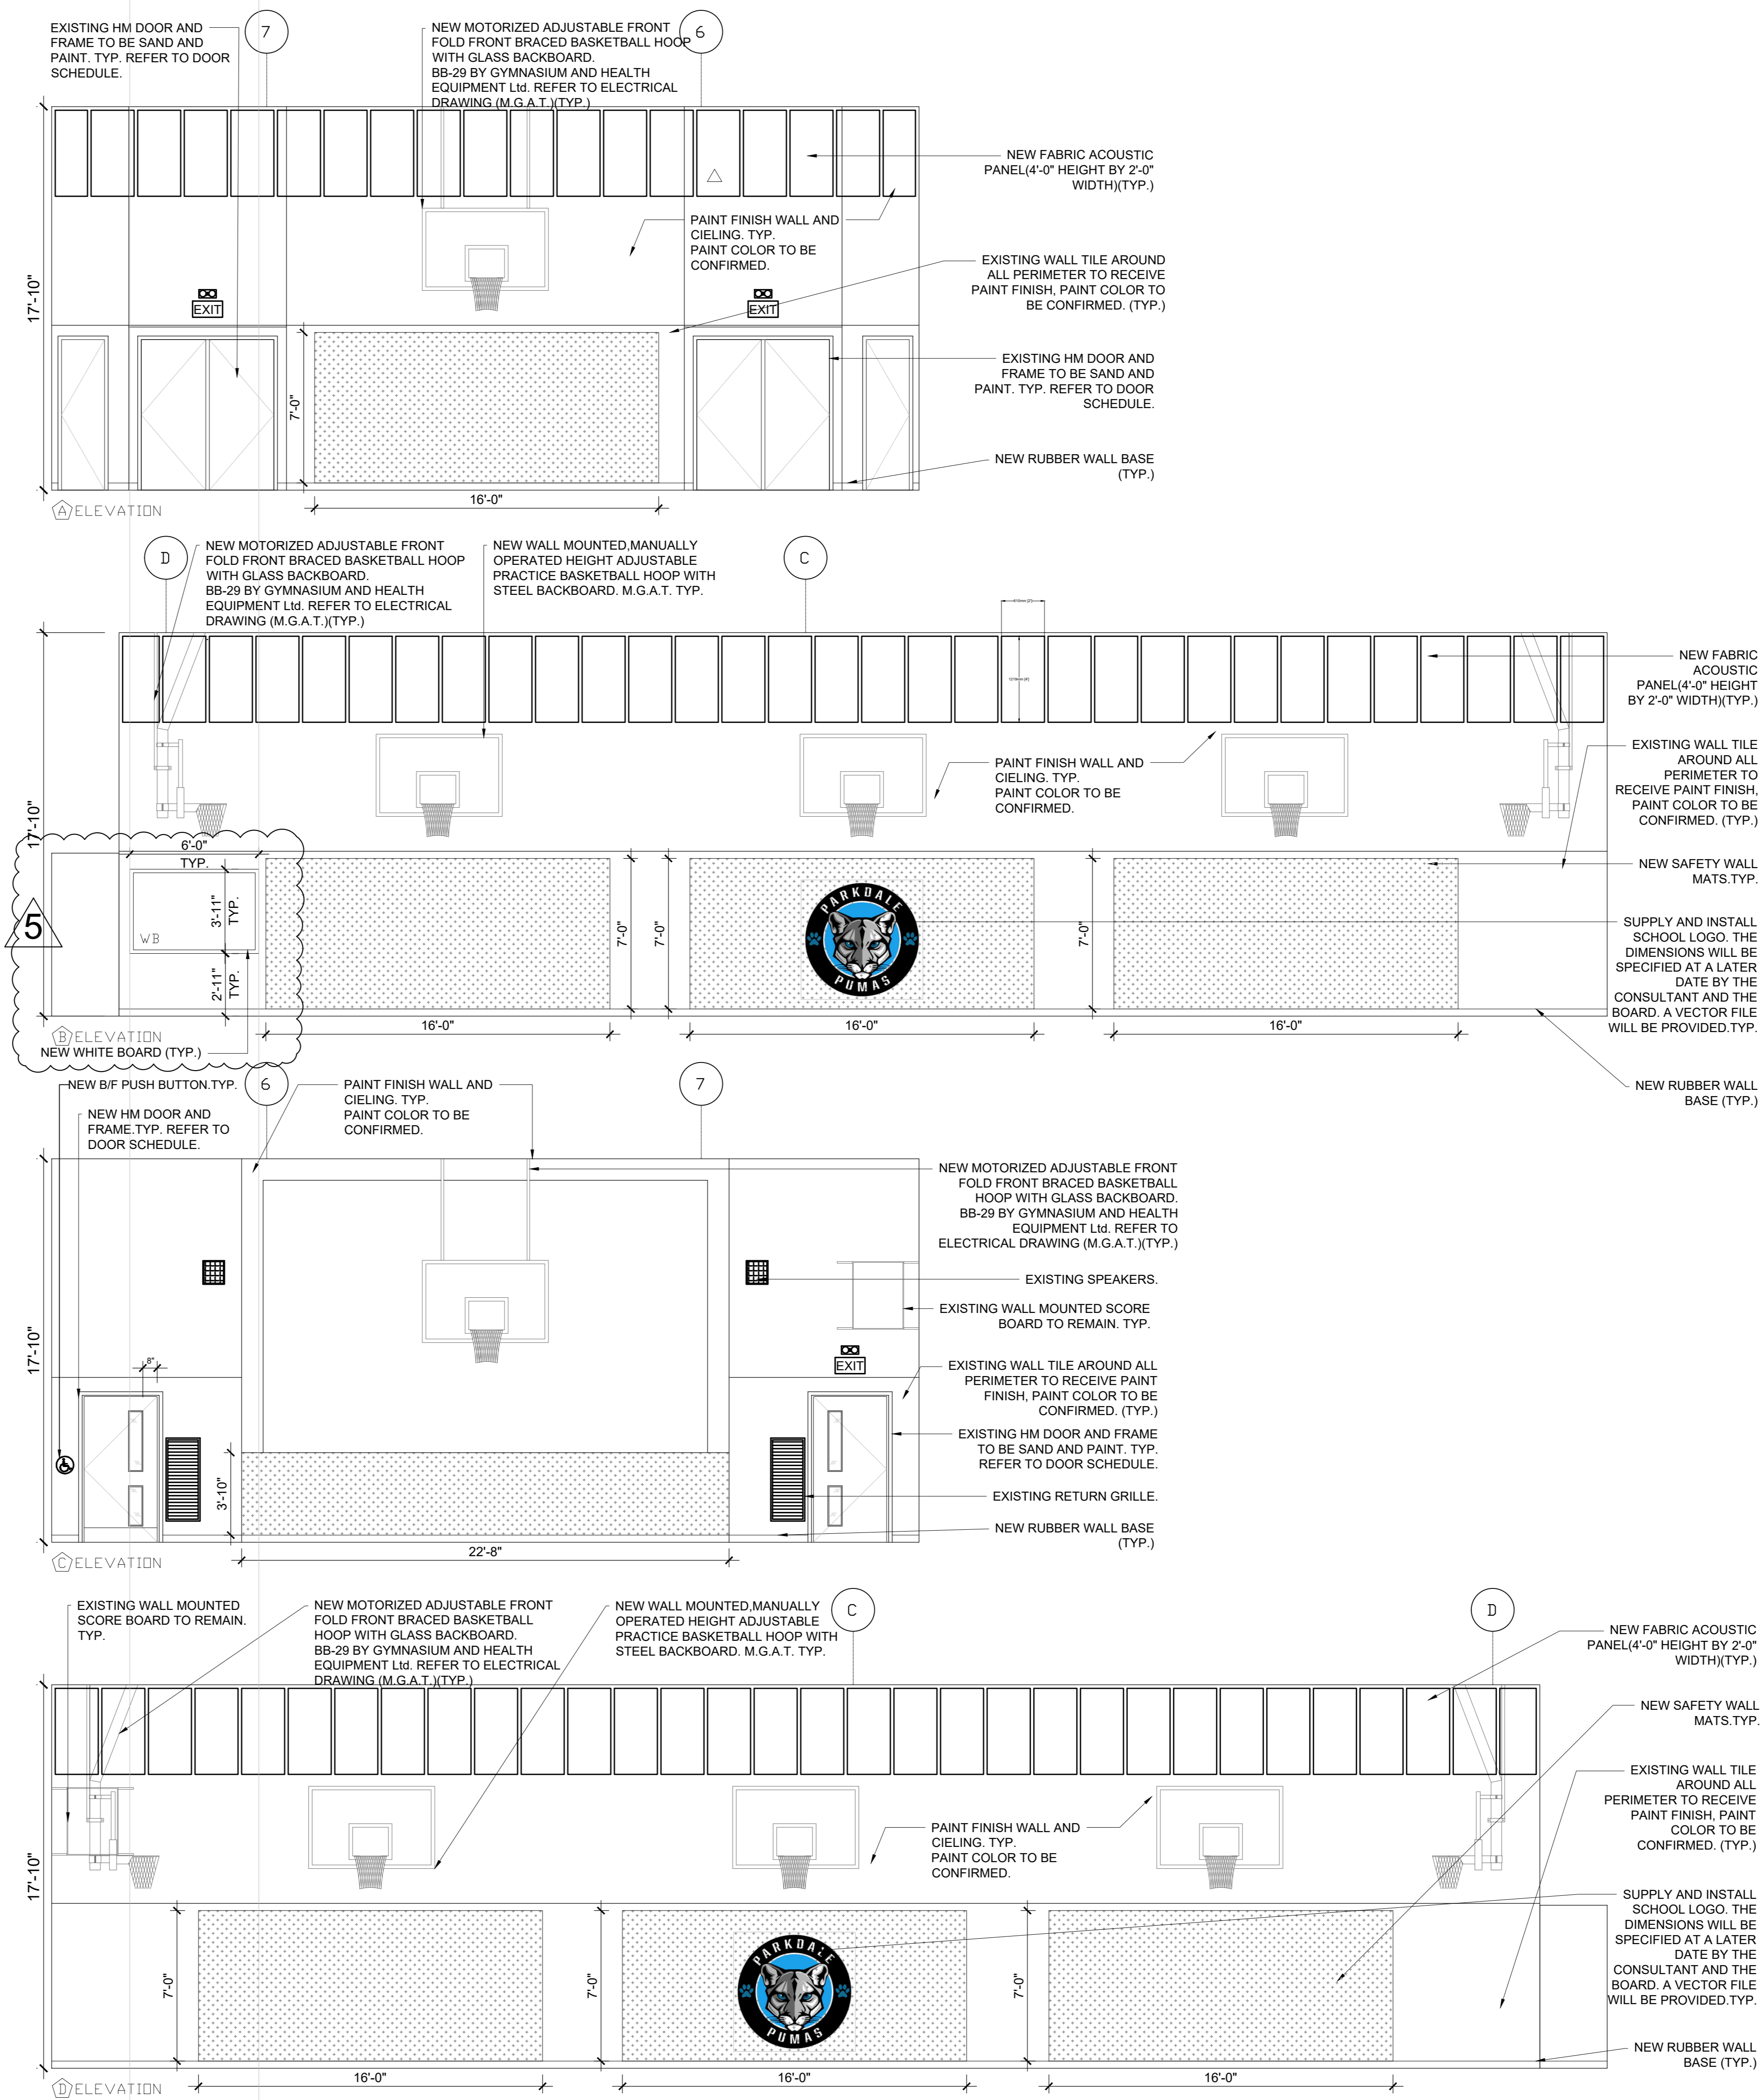

2 GYMNASIUM - INTERIOR ELEVATIONS  
SCALE: 1/4"=1'-0"

NO.	DESCRIPTION	DATE
1	ISSUED FOR CLIENT REVIEW	2023.11.13
2	ISSUED FOR PERMIT	2024.03.01
3	ISSUED FOR TENDER - 90% CLIENT REVIEW	2024.03.31
4	ISSUED FOR TENDER	2024.04.15
5	ISSUED FOR ADDENDUM #1	2024.04.30

REVISIONS

**PARKDALE ELEMENTARY SCHOOL RENOVATION PROJECT**  
139 Parkdale Ave N.  
Hamilton, ON L8H 5W1

**NCA ARCHITECTS**  
100 RIVER ST. 4TH FLOOR  
TORONTO, ONTARIO M5V 1A5  
TEL: 416.597.8811  
WWW.NCA.AE

PROJECT NORTH

GYMNASIUM - INTERIOR ELEVATION

SHEET NO. A103  
DRAWN BY SK  
CHECKED BY RN  
PROJECT NO. 2320768  
SCALE AS NOTED