



Date Issued: October 15,2024

C13-20-24 - General Contractor required for Macassa Lodge Space and Domestic Hot Water (DHW) Heating Boilers Upgrade

ADDENDUM 4

1. CLOSING DATE EXTENSION

The closing date has been extended from October 16, 2024 to Friday, October 18, 2024 at 3:00 PM (Hamilton time).

2. REVISIONS

1. Addendum 3, R4

Delete Addendum 3, R4 entirely.

Add: “

R4: The existing vent is approximately 1000mm in diameter. The details on the size and method of installation are as follows:

- 1. Existing vent is supported from each floor slab. Please remove the block walls in the laundry and garbage chute rooms as required to access and remove the existing supports.*
- 2. Reinstate the walls to original condition and paint walls to match existing once new vents are installed.*
- 3. Install space heating boilers as shown on drawing M-4 to ensure there is not more than one 90-degree elbow when venting transitions from vertical to horizontal.*
- 4. Slope venting as shown and provide additional drains every 10 meter as required. See drawings M-11 & M-12 for elevation views.*
- 5. Submit venting shop drawings for engineer’s review. “*

2. Appendix A Specifications and Drawings, Drawing Number M-4

Delete Appendix A Specifications and Drawings, Drawing Number M-4 entirely.

Add: “Revised – Addendum 4 -Drawing Number M-4.”


3. ADDITION

1. Appendix A, Specifications and Drawings

Add the following: "Drawings Number M-11 and M-12"

END OF ADDENDUM

"Revised – Addendum 4 -Drawing Number M-4"

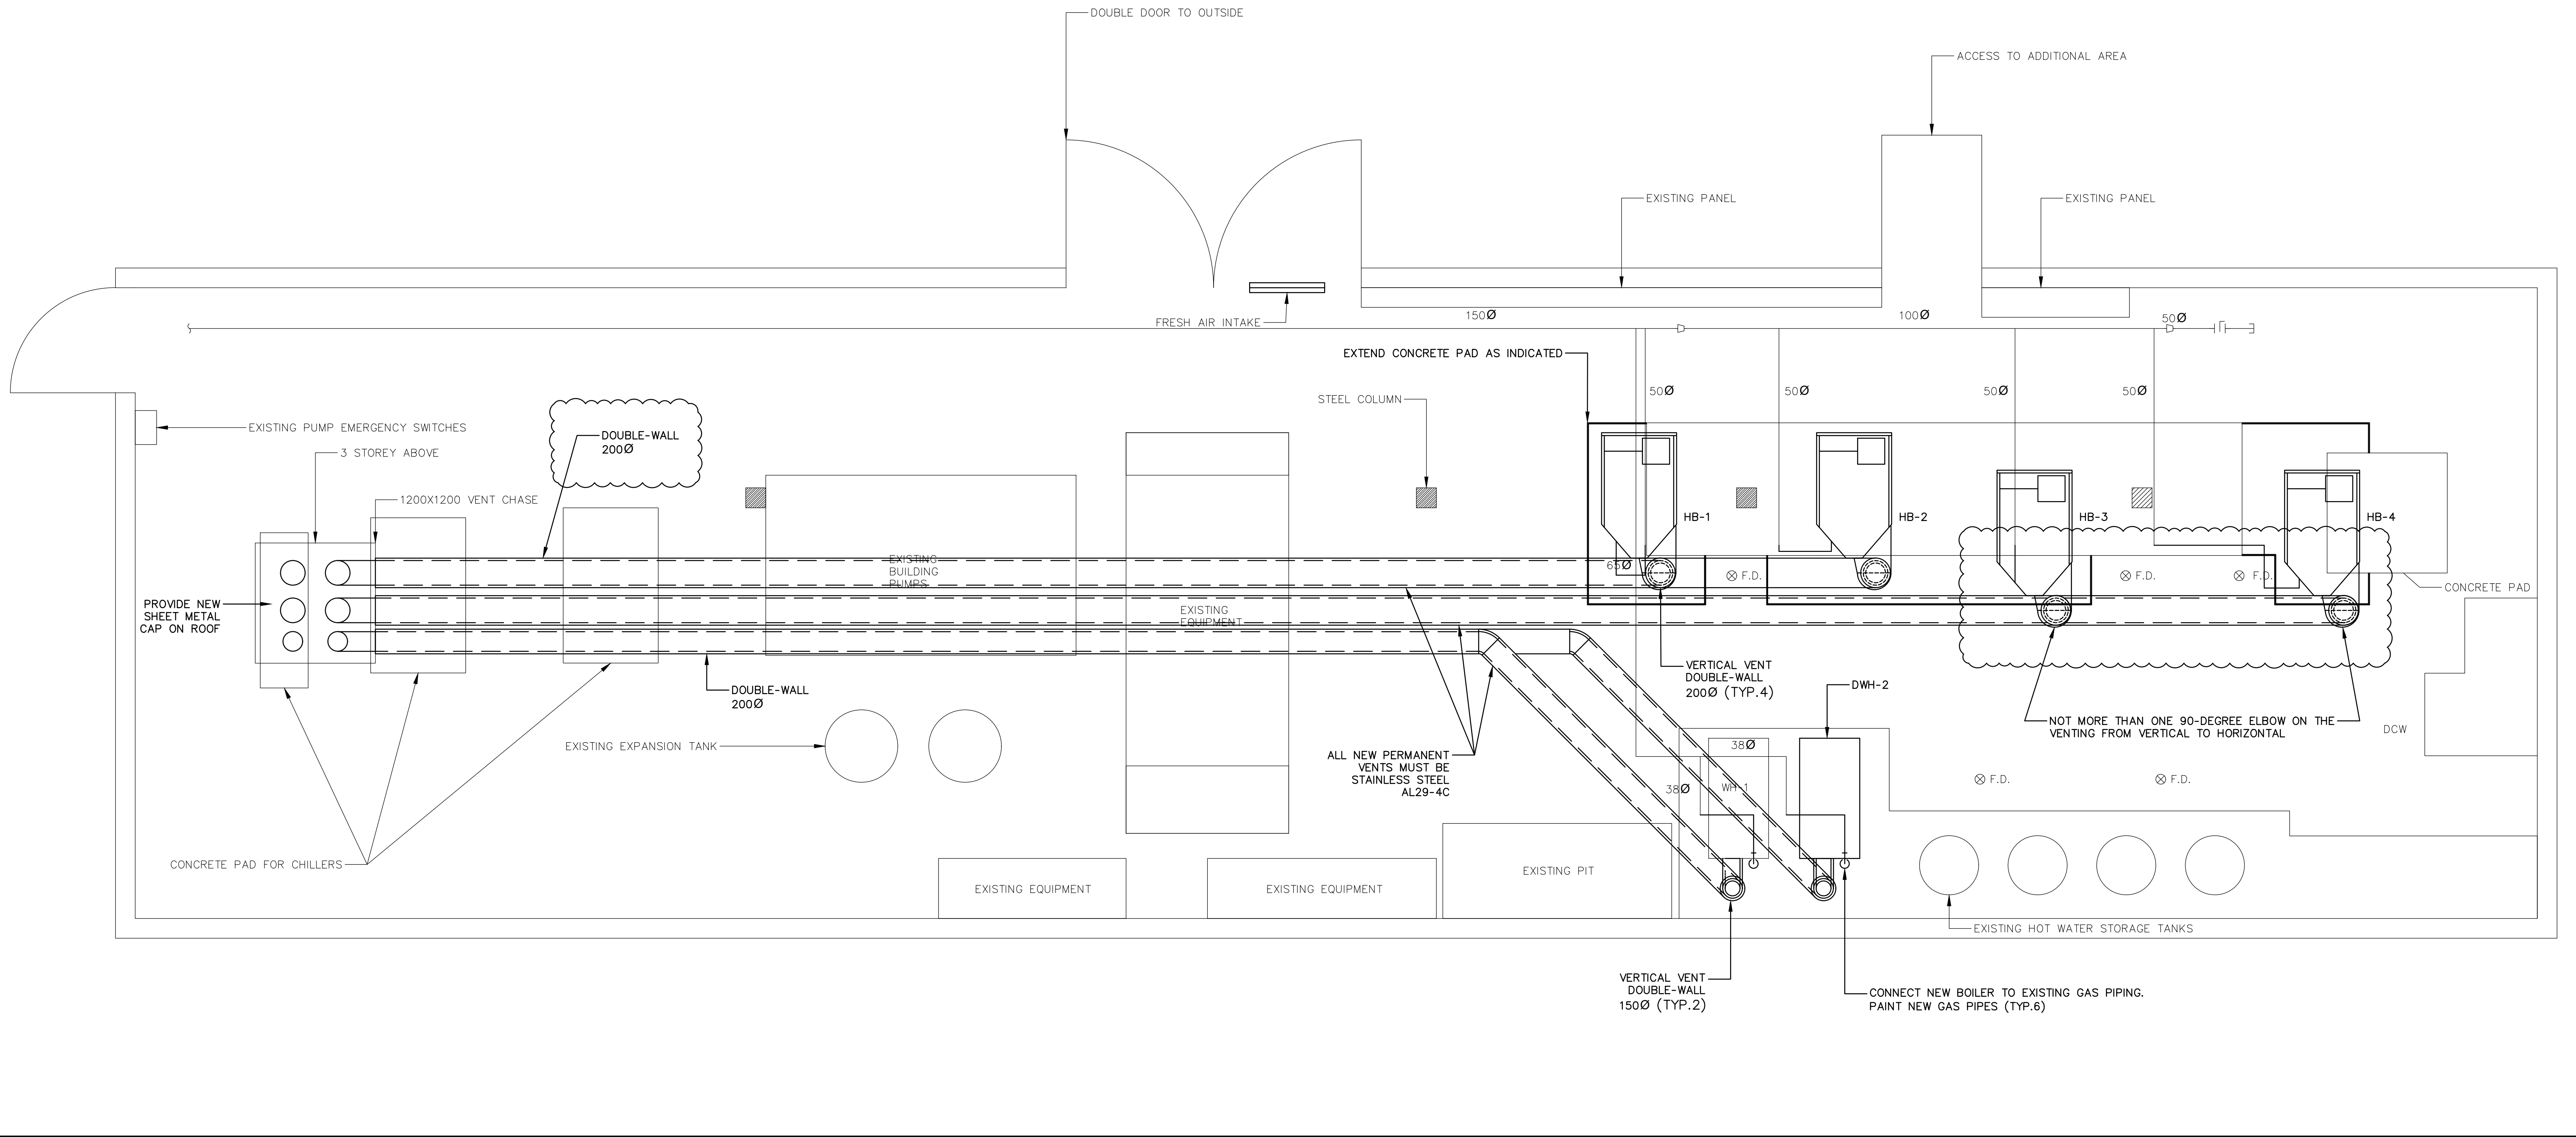

1 NATURAL GAS PIPING AND VENTING PLAN
M-4 1:30

UNLESS OTHERWISE SPECIFIED, ALL DIMENSIONS ARE IN MILLIMETERS

NOTES:

SEAL:



ORIENTATION:




The contractor shall check and verify all dimensions and report any errors or omissions to the consultant before commencing or proceeding with work.
Do not scale this drawing.
All drawings remain the property of the consultant and shall not be reproduced or reused without the engineer's written permission.
Copyright © 2012 Efficiency Engineering Inc.

NO.	ISSUANCE	DATE	BY
04	ISSUED FOR ADDENDUM-4	10/09/2024	JG
03	ISSUED FOR TENDER	05/13/2024	JG
02	ISSUED FOR 95% REVIEW	04/16/2024	AR
01	ISSUED FOR 90% REVIEW	04/02/2024	JG



JOB NAME: MACASSA LODGE BOILER RETROFIT			
ADDRESS: 701 Upper Sherman Ave, Hamilton, ON L8V 3M7			
DWN: JG	DWG TITLE: MECHANICAL ROOM		
CHK: AR	GAS PIPE AND VENT RETROFIT		
DATE: 03/04/2024	JOB NO: 24-021	DWG NO: M-4	ARCH: D
SCALE: AS SHOWN			


10/9/2024 2:30 PM

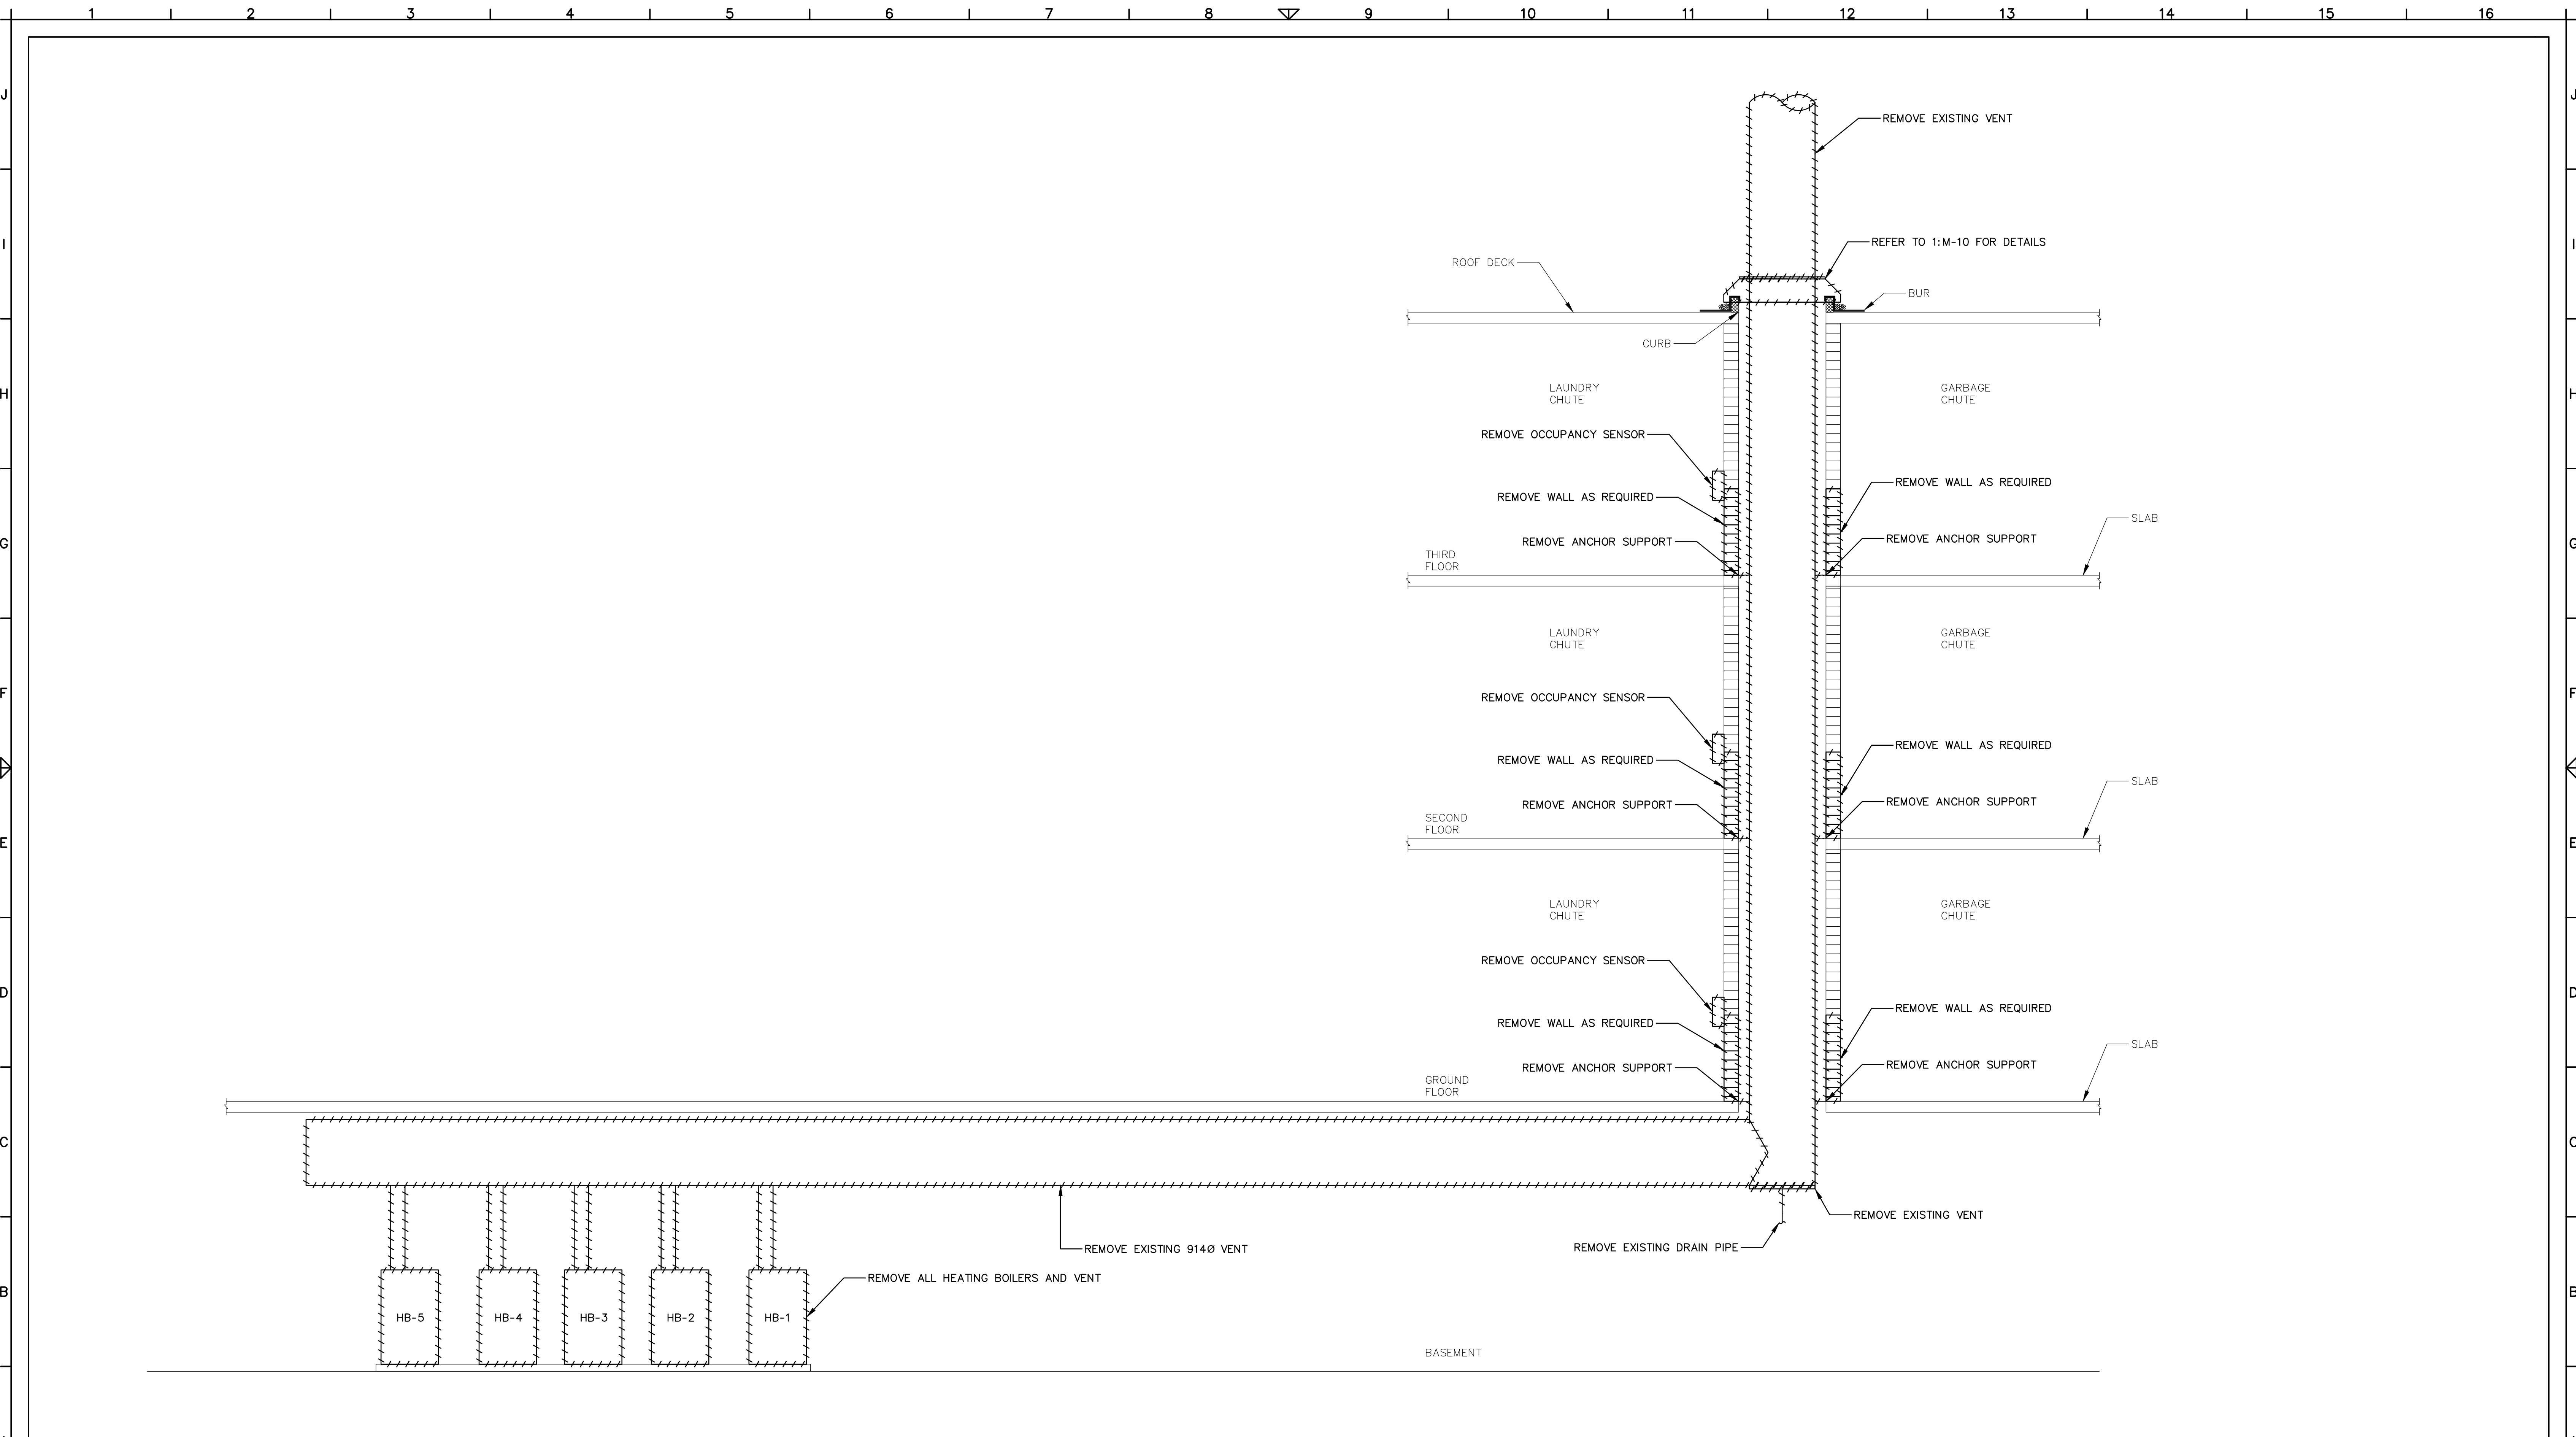

1 VENTING DETAIL
M11 1:40

UNLESS OTHERWISE SPECIFIED, ALL DIMENSIONS ARE IN MILLIMETERS

NOTES:

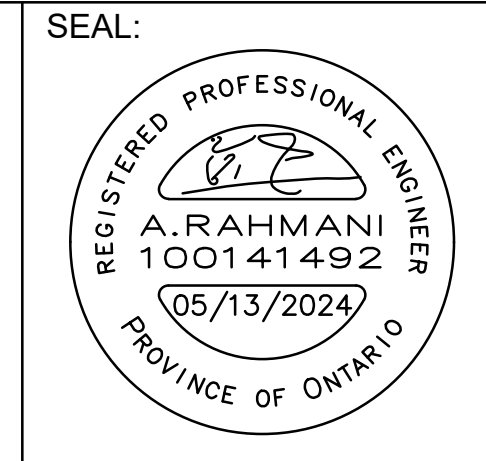

ORIENTATION:


The contractor shall check and verify all dimensions and report any errors or omissions to the consultant before commencing or proceeding with work.
Do not scale this drawing.
All drawings remain the property of the consultant and shall not be reproduced or reused without the engineer's written permission.
Copyright © 2012 Efficiency Engineering Inc.

NO.	ISSUANCE	DATE	BY
04	ISSUED FOR ADDENDUM-4	10/09/2024	JG
03	ISSUED FOR TENDER	05/13/2024	JG
02	ISSUED FOR 95% REVIEW	04/16/2024	AR
01	ISSUED FOR 90% REVIEW	04/02/2024	JG



JOB NAME: MACASSA LODGE BOILER RETROFIT			
ADDRESS: 701 Upper Sherman Ave, Hamilton, ON L8V 3M7			
DWN: JG	DWG TITLE: BOILER VENTING ELEVATION		
CHK: AR	DEMOLITION		
DATE: 03/04/2024	JOB NO: 24-021	DWG NO: M11	ARCH: D
SCALE: AS SHOWN			


10/9/2024 2:30 PM

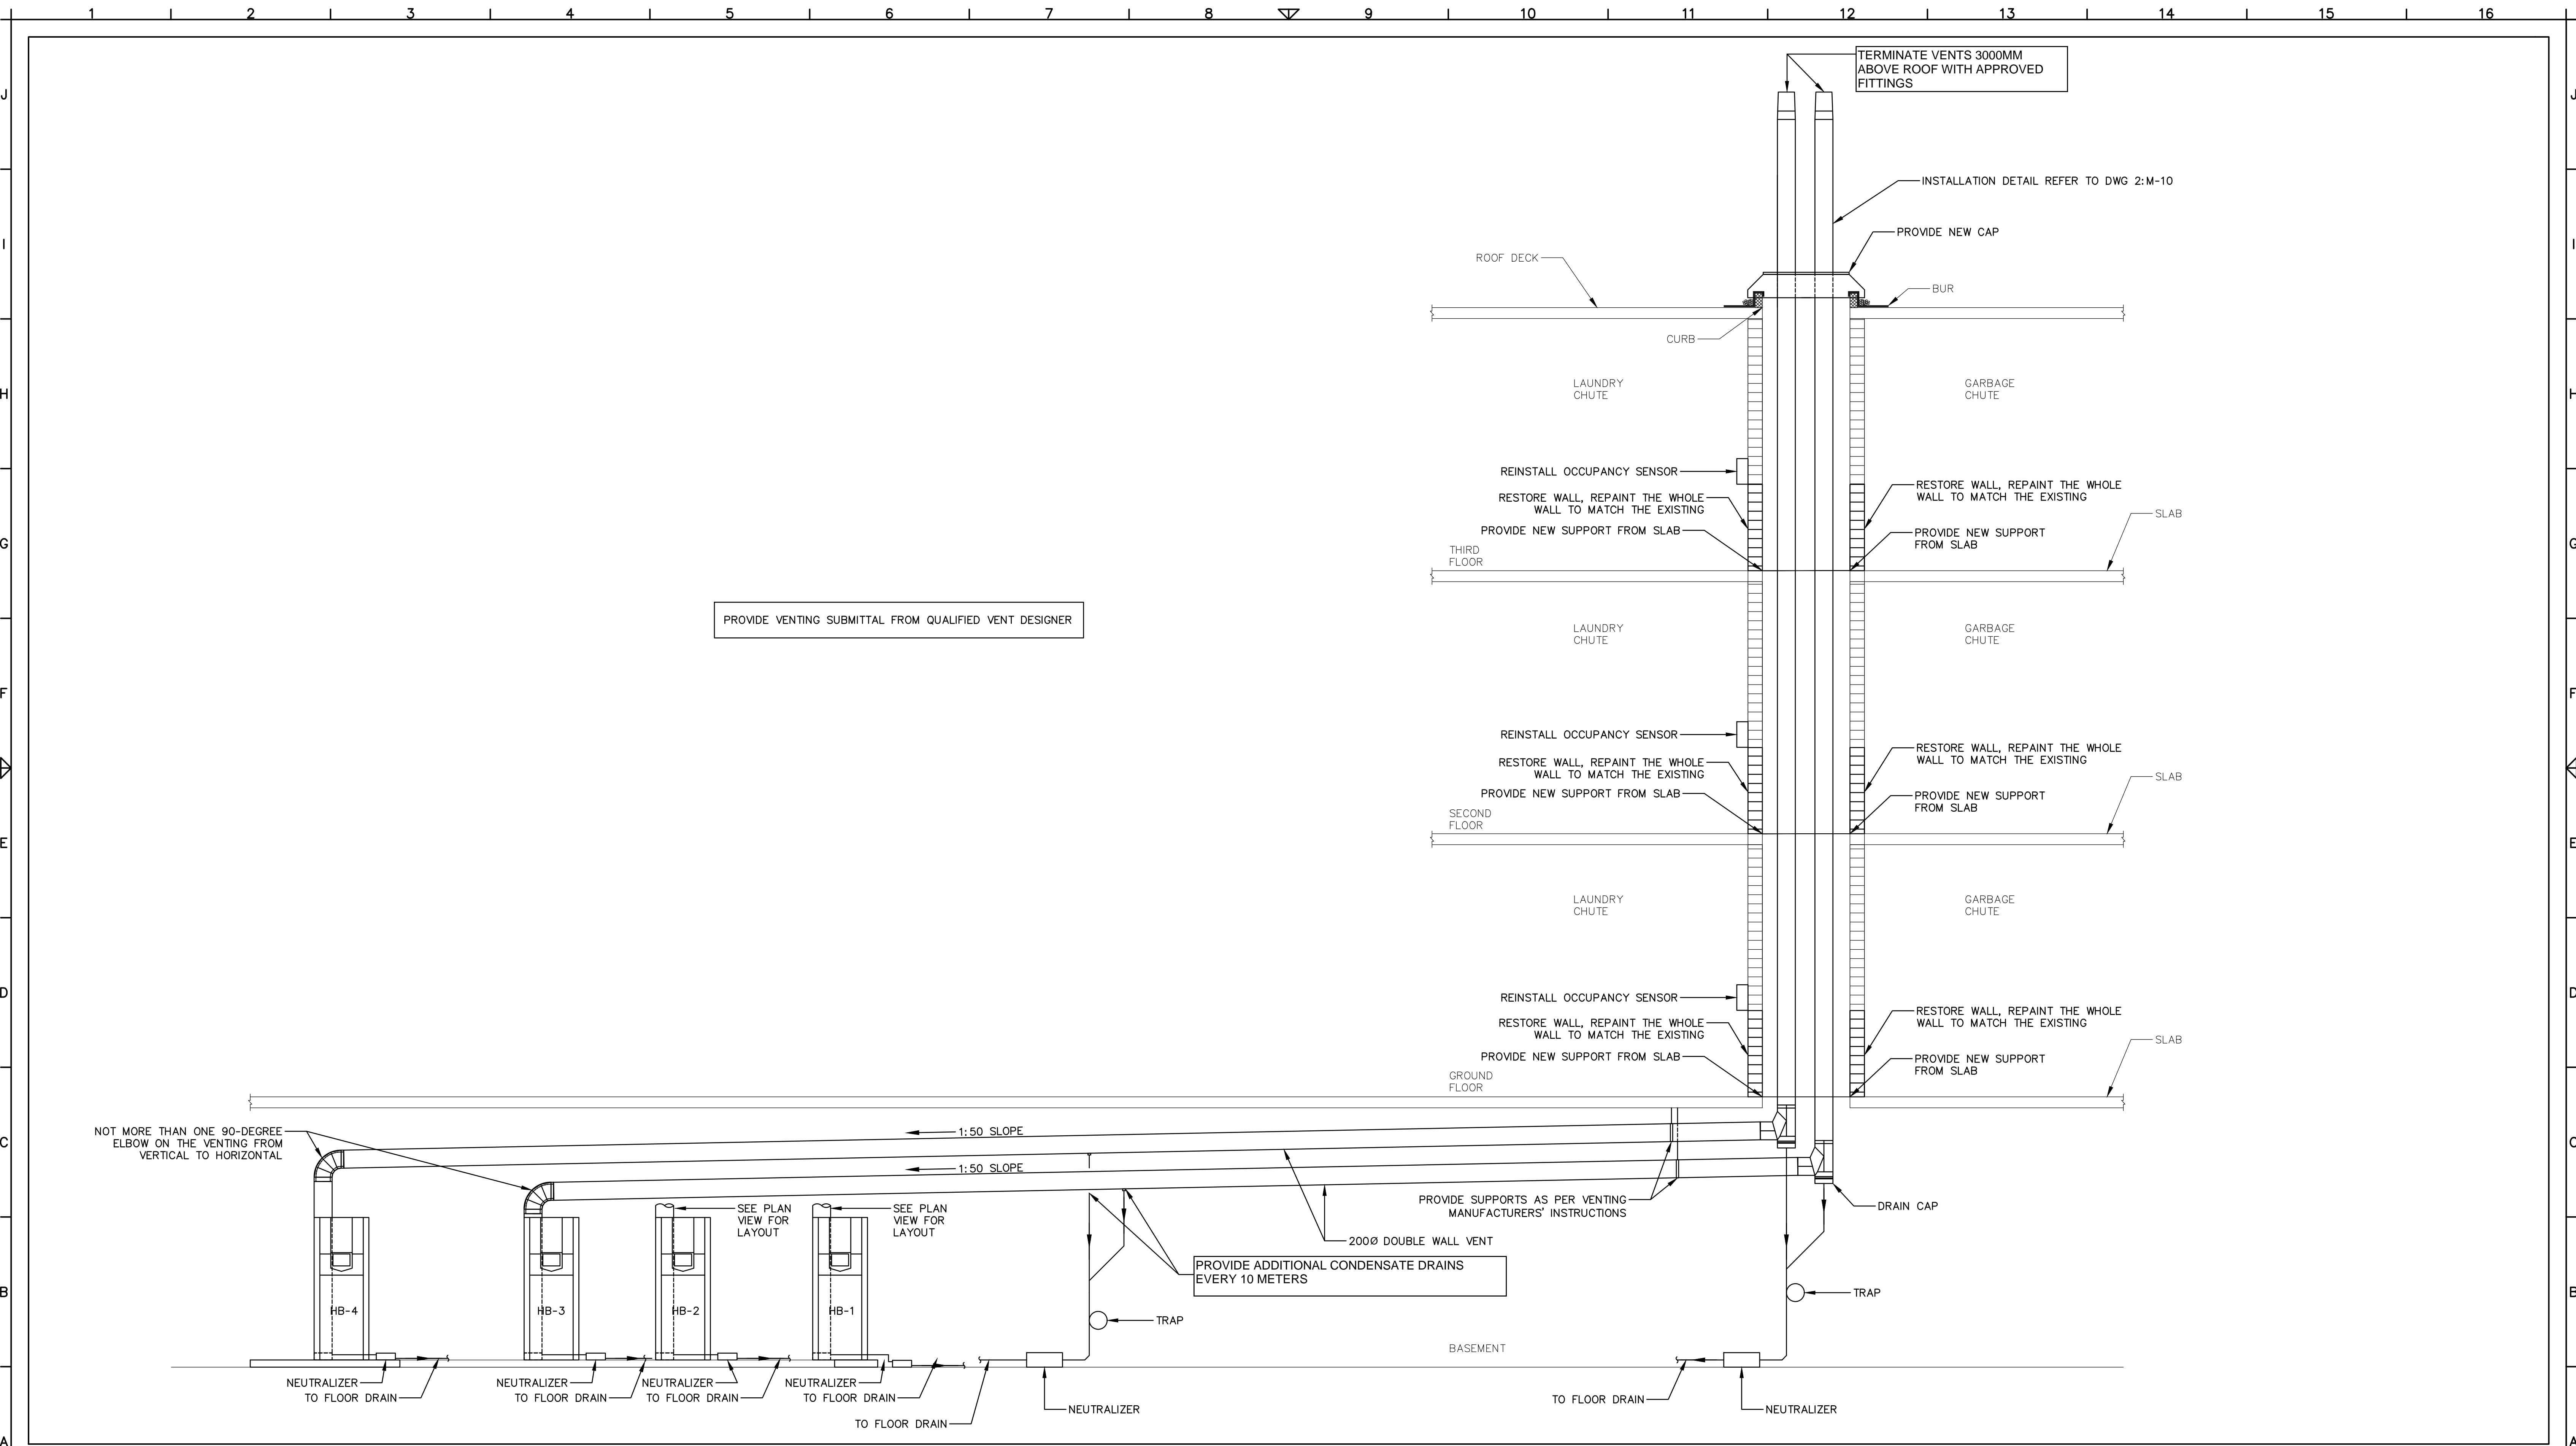

1 VENTING DETAIL
M12 1:40

UNLESS OTHERWISE SPECIFIED, ALL DIMENSIONS ARE IN MILLIMETERS

NOTES:

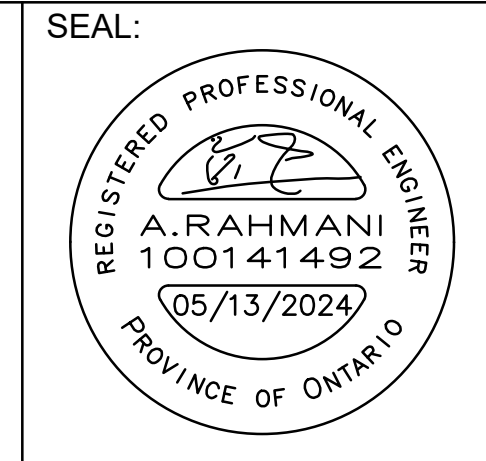

ORIENTATION:

The contractor shall check and verify all dimensions and report any errors or omissions to the consultant before commencing or proceeding with work.
Do not scale this drawing.
All drawings remain the property of the consultant and shall not be reproduced or reused without the engineer's written permission.
Copyright © 2012 Efficiency Engineering Inc.

NO.	ISSUANCE	DATE	BY
04	ISSUED FOR ADDENDUM-4	10/09/2024	JG
03	ISSUED FOR TENDER	05/13/2024	JG
02	ISSUED FOR 95% REVIEW	04/16/2024	AR
01	ISSUED FOR 90% REVIEW	04/02/2024	JG



JOB NAME: MACASSA LODGE BOILER RETROFIT			
ADDRESS: 701 Upper Sherman Ave, Hamilton, ON L8V 3M7			
DWN: JG	DWG TITLE: BOILER VENTING ELEVATION		
CHK: AR	RETROFIT		
DATE: 03/04/2024	JOB NO: 24-021	DWG NO: M12	ARCH: D
SCALE: AS SHOWN			

10/9/2024 2:30 PM