




Hamilton-Wentworth
Catholic District School Board
Believing. Achieving. Serving

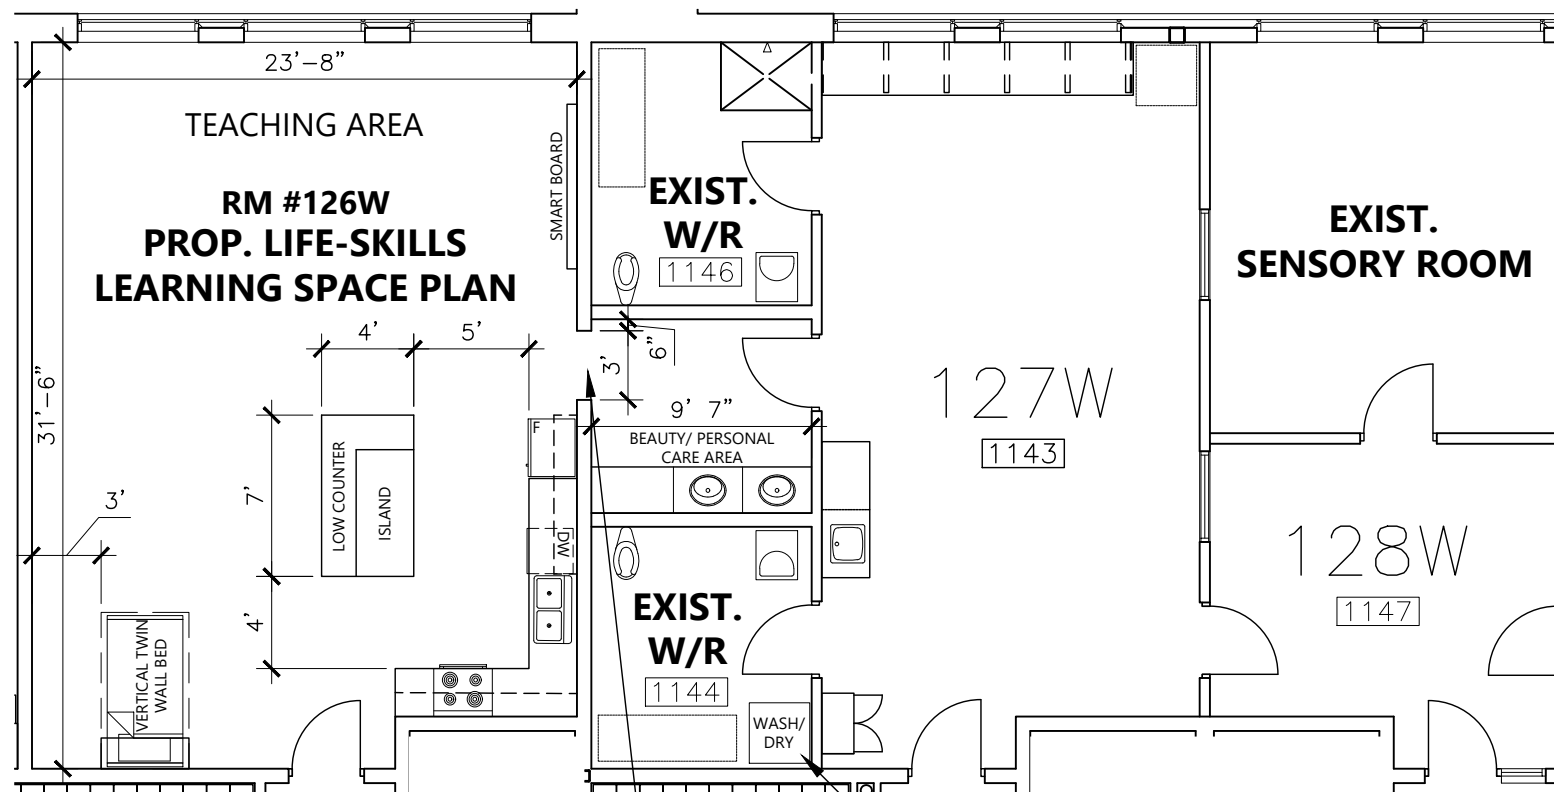

NEW 3' WIDE
OPENING

EXIST. WASHER/ DRYER
LOCATED IN EXIST.
ACCESSIBLE WASHROOM

**BISHOP RYAN CATHOLIC
SECONDARY SCHOOL**

1824 RYMAL RD E, HANNON, ON L0R 1P0

Dwg title:

PROP. LIFESKILLS ROOM

Scale:

1:100

Dwn by:

H.K

Date:

11/2024

Dwg #:

A1