





Hamilton-Wentworth
Catholic District School Board
Believing. Achieving. Serving.

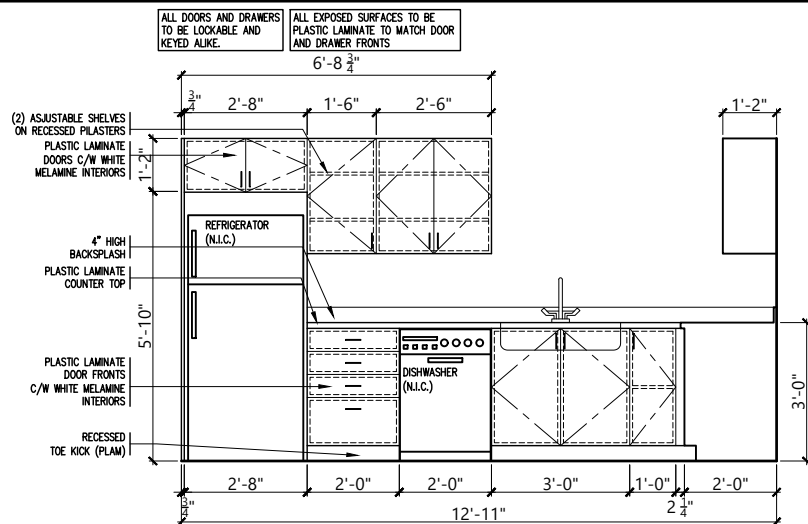


1 MILLWORK ELEVATION - KITCHEN

Scale: 1:50

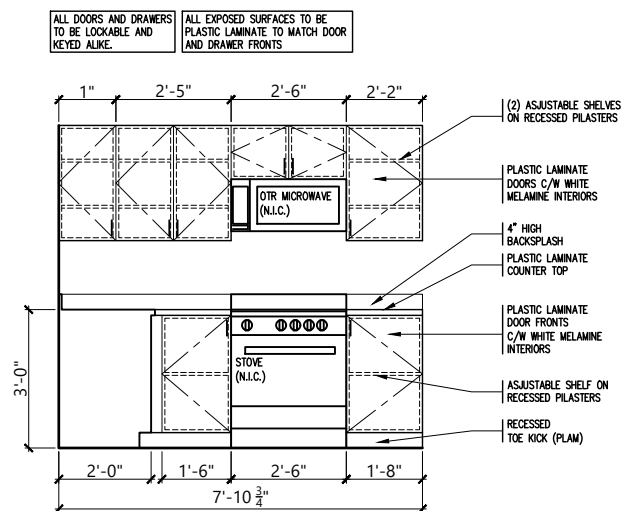


2 MILLWORK ELEVATION - KITCHEN

Scale: 1:50

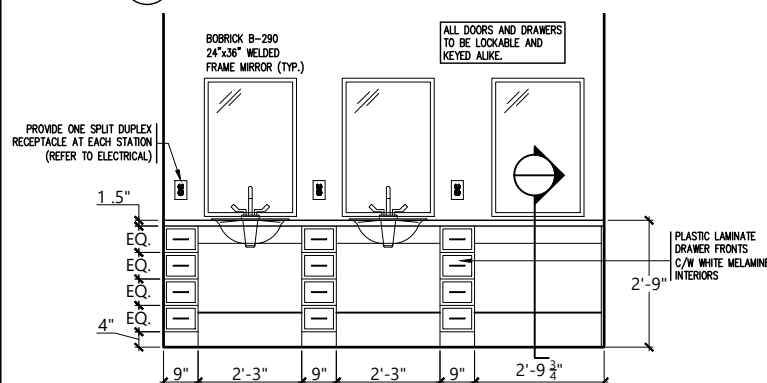


3 MILLWORK ELEVATION - BEAUTY AREA

Scale: 1:50

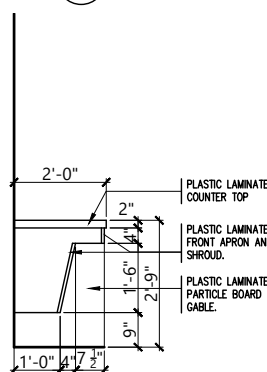


4 MILLWORK SECTION

Scale: 1:50

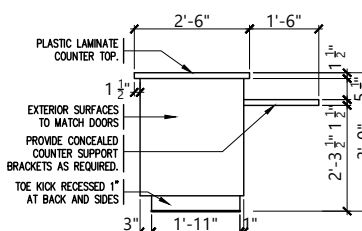


5 ISLAND ELEVATION

Scale: 1:50

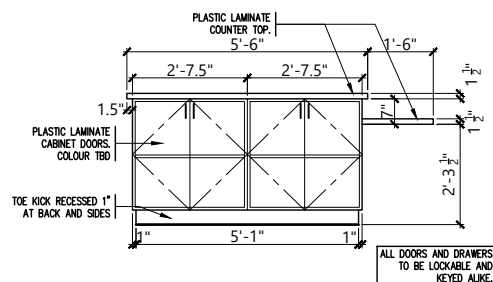


6 ISLAND ELEVATION

Scale: 1:50

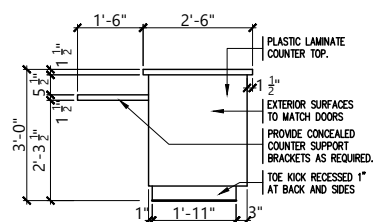

7 ISLAND ELEVATION

Scale: 1:50

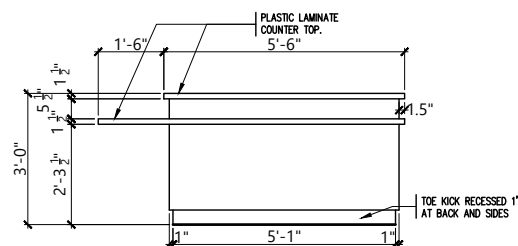

8 ISLAND ELEVATION

Scale: 1:50

BISHOP RYAN CATHOLIC
SECONDARY SCHOOL

1824 RYMAI RD E, HANNON, ON L0R 1P0

Dwg title:

PROP. LIFESKILLS ROOM

Scale:

1:100

Dwn by:

H.K

Date:

11/2024

Dwg #:

A2