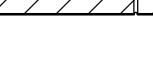
 


SYMBOL	WALL TYPE	
		INTERIOR WALL TYPE P1; 60 CONCRETE MASONRY UNIT (CMU)
		INTERIOR WALL TYPE P1; 140 CONCRETE MASONRY UNIT (CMU)
		INTERIOR WALL TYPE P1; 250 CONCRETE MASONRY UNIT (CMU)

PARTITION TYPE NOTES:
 METAL STUDS ARE REQUIRED TO PROVIDE FOR ANY ALL DEFLECTION IN THE DESIGN OF ALL METAL STUD PARTITIONS OR WALLS THROUGHOUT THE ENTIRE PROJECT UNLESS INDICATED OTHERWISE. EXTERIOR ALL PARTITIONS FULL HEIGHT TO USE OF STRUCTURE.

SYMBOL	WALL TYPE	
		CEILING TYPE GWB-1: 42 STEEL STUDS @ 400 O.C. FASTENED TO STRUCTURE 22 FURRING CHANNEL 13 ABUSE AND MOISTURE RESISTANT GYPSUM BOARD

ITEM	ONTARIO BUILDING CODE DATA MATRIX PART 11	OBC REFERENCE
1	BUILDING CLASSIFICATION DESCRIBE EXISTING USE CONSTRUCTION INDEX HAZARD INDEX ☐ NOT APPLICABLE	T 11.2.1 T 11.2.1.1A T 11.2.1.1B TO N
2	ALTERATION TO EXISTING BUILDING IS ☐ BASIC RENO ☐ EXTENSIVE RENO	T 11.3.1. T 11.3.32
3	REDUCTION IN PERFORMANCE LEVEL STRUCTURAL ☐ YES ☐ NO BY INCREASE IN OCCUPANT LOAD ☐ YES ☐ NO BY CHANGE OF MAJOR OCCUPANCY ☐ YES ☐ NO PLUMBING ☐ YES ☐ NO SEWAGE SYSTEM ☐ YES ☐ NO	T 14.2. T 14.2.1. T 14.2.2. T 14.2.3. T 14.2.4. T 14.2.5.
4	COMPENSATING CONSTRUCTION STRUCTURAL ☐ YES ☐ NO BY INCREASE IN OCCUPANT LOAD ☐ YES ☐ NO BY CHANGE OF MAJOR OCCUPANCY ☐ YES ☐ NO PLUMBING ☐ YES ☐ NO SEWAGE SYSTEM ☐ YES ☐ NO	T 14.3. T 14.3.2. T 14.3.3. T 14.3.4. T 14.3.5. T 14.3.6.
5	COMPLIANCE ALTERNATIVES PROPOSED ☐ YES ☐ NO	T 11.5.1.

1
A/01

1
A/01

Room name
101

Door tag
101

Curtain wall
CWF101

Interior screen tag
S/01

Ceiling tag
101

Window tag
101

Wall tag
101

Path of travel tag
101

Length: Time sec.

REFERENCE BUBBLE
DIGITAL NUMBER (TOP)
- SHEET NUMBER (BOTTOM)

ELEVATION BUBBLE
DIGITAL NUMBER (MIDDLE)
- VIEW NUMBERS (ALL FOUR SIDES)

SECTION BUBBLE
DIGITAL NUMBER (TOP)
- ROOM NUMBER (BOTTOM)

ROOM TAG
- ROOM NAME (ABOVE SYMBOL)
- ROOM NUMBER (WITHIN SYMBOL)

DOOR TAG
- ASSOCIATED TO ROOM NUMBER
- DOOR NAME (WITHIN SYMBOL)

CURTAIN WALL TAG
- CURTAIN WALL NUMBER (WITHIN SYMBOL)

INTERIOR SCREEN TAG
- SCREEN NUMBER (WITHIN SYMBOL)

CILING TAG
- ROOM NUMBER (TOP)
- CEILING HEIGHT A.F.F. (BOTTOM)


WINDOW TAG
- ROOM NUMBER (TOP)
- WINDOW MATERIAL (TOP)
- WINDOW TYPE (BOTTOM)

WALL TAG
- ROOM NUMBER (TOP)
- TIME BASED ON 4.8m (BOTTOM)

PATH OF TRAVEL TAG
- ROOM NUMBER (TOP)
- TIME BASED ON 4.8m (BOTTOM)

[illegible][illegible]

No.	Revision	Date
-----	----------	------

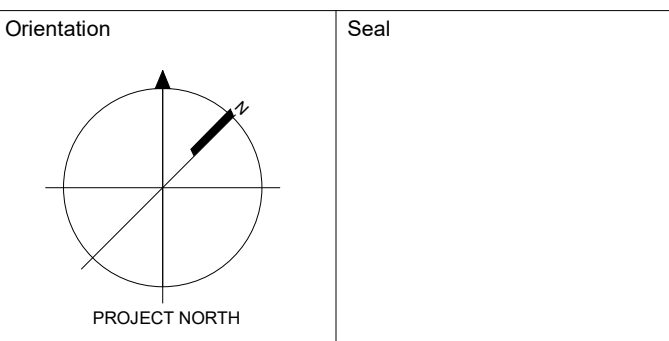

All dimensions to be checked and verified on the job by the Contractor. Any discrepancies are to be reported to the Consultant prior to action. Only the latest approved drawings to be used for construction in conformance with all applicable codes, by-laws and regulations. All drawings remain the property of the Consultant.

© Copyright Reserved:
These drawings and all that is represented herein are the exclusive property of SALTER PILON ARCHITECTURE INC.
They may not be used or reproduced without written permission from SALTER PILON ARCHITECTURE INC.

© Copyright Reserved:
These drawings and all that is represented herein are the exclusive property of Salter Pilon Architecture Inc.
They may not be used or reproduced without written permission from Salter Pilon Architecture Inc.

salterpilon
architecture

151 Ferris Lane, Suite 400 Barrie, Ontario L4M 6C1
salterpilon.com t: 705.737.3530

Project Information

**St. John Evangelist
Catholic School**


1103 Giffard Street, Whitby Ontario

For _____
Owner

Drawing Title

Overall Plan & General Notes


Date	2026-03-27	Project No	Drawing No
Drawn by	BS		
Scale	As indicated		

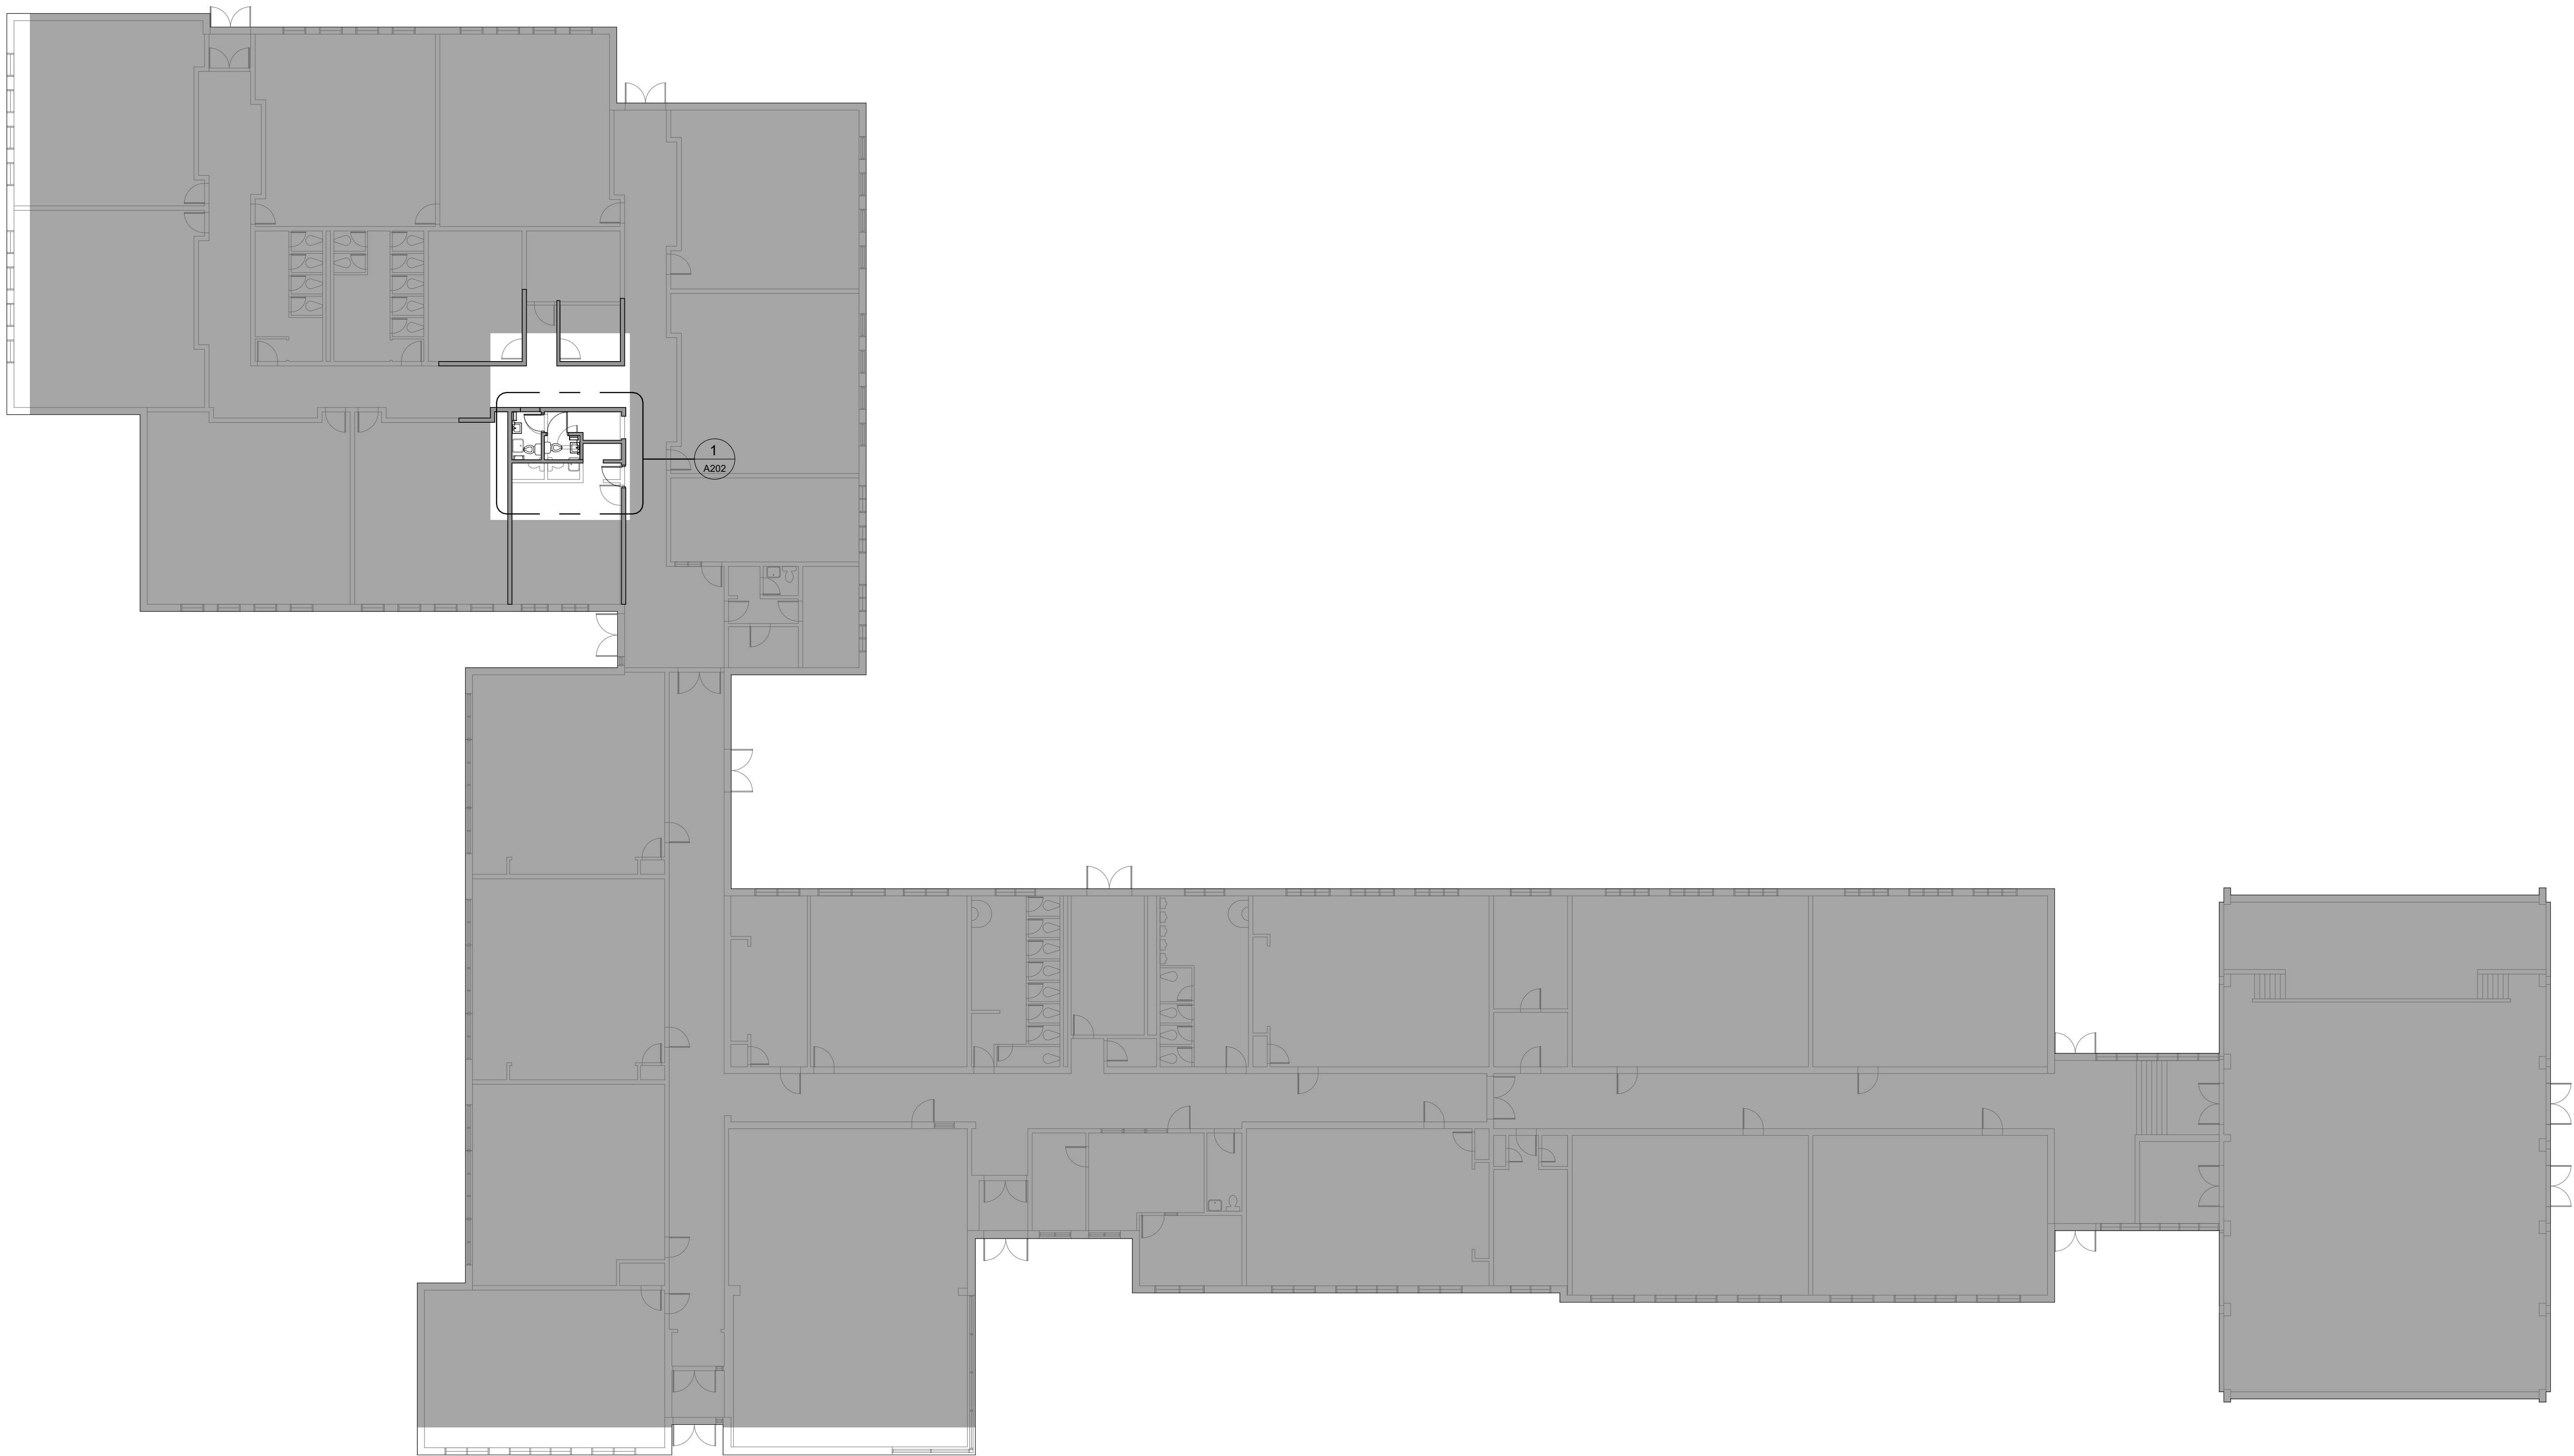



WALL SIGN GENERAL NOTES:

1. ALL TEXT SHALL BE TIRESIAS SIGN FONT*, CENTERED VERTICALLY AND HORIZONTALLY ON SIGN
2. ALL TEXT SHALL BE RED IN COLOR AND 25mm HIGH
3. SIGN BODY SHALL BE WHITE RIGID PVC OR ACRYLIC AND ADHERED TO WALL WITH DOUBLE SIDED TAPE AND SILICONE ADHESIVE
4. SIGN SHALL BE DESIGNED AND MOUNTED IN ACCORDANCE WITH O.B.C. 3.8.3.12 (b)

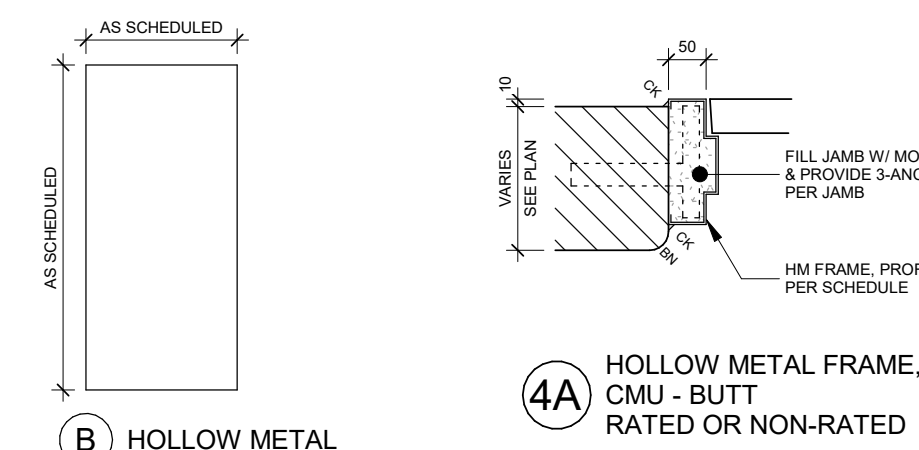

DOOR PANEL							FRAME					REMARKS
NUMBER	TYPE	SIZE (WxHxT)	MATERIAL	FINISH	GLAZING	F.R.R.	PROFILE	FINISH	MATERIAL	F.R.R.	HARDWARE	
001	B	900 x 2150 x 45	HM	PT	-	-	4A	PT	HM		LOCKSET	PLEASE CALL BULLION FOR ASSISTANCE
002	B	700 x 2150 x 45	PT	HM	PT	-	4A	PT	HM		LOCKSET	REUSE EXISTING DOOR. REPAIR AND REFINISH
003	B	900 x 2150 x 45	HM	PT	-	-	4A	PT	HM		LOCKSET	

DOOR PANEL							FRAME					REMARKS
NUMBER	TYPE	SIZE (WxHxT)	MATERIAL	FINISH	GLAZING	F.R.R.	PROFILE	FINISH	MATERIAL	F.R.R.	HARDWARE	
001	B	900 x 2150 x 45	HM	PT	-	-	4A	PT	HM		LOCKSET	PLEASE CALL BULLION FOR ASSISTANCE
002	B	700 x 2150 x 45	PT	HM	PT	-	4A	PT	HM		LOCKSET	REUSE EXISTING DOOR. REPAIR AND REFINISH
003	B	900 x 2150 x 45	HM	PT	-	-	4A	PT	HM		LOCKSET	

WALL SIGN GENERAL NOTES:

1. ALL TEXT SHALL BE TIRESIAS SIGN FONT*, CENTERED VERTICALLY AND HORIZONTALLY ON SIGN
2. ALL TEXT SHALL BE RED IN COLOR AND 25mm HIGH
3. SIGN BODY SHALL BE WHITE RIGID PVC OR ACRYLIC AND ADHERED TO WALL WITH DOUBLE SIDED TAPE AND SILICONE ADHESIVE
4. SIGN SHALL BE DESIGNED AND MOUNTED IN ACCORDANCE WITH O.B.C. 3.8.3.12 (b)

6
A202

7 Typ. Accessible Mounting Heights - Washroom accessories

Project Information		
St. John Evangelist Catholic School		
1103 Giffard Street, Whitby Ontario		
For		
Owner		
Drawing Title		
Enlarged Plan - Existing/Demolition/Alteration		
Date	Project No	Drawing No
2026-03-27		
Drawn by	25030B	A202
Scale	As indicated	



Date 2026-03-27	Project No	Drawing No
Drawn by BS	25030B	A601
Scale 1 : 25		